

PART OF THE S.E. 1/4, OF SEC. 17, T.6N., R.1W., S.L.B. & M.

85


MYERS' ADDITION

IN OGDEN CITY

TAXING UNIT: 25

SCALE 1" = 50'

SEE PAGE 79

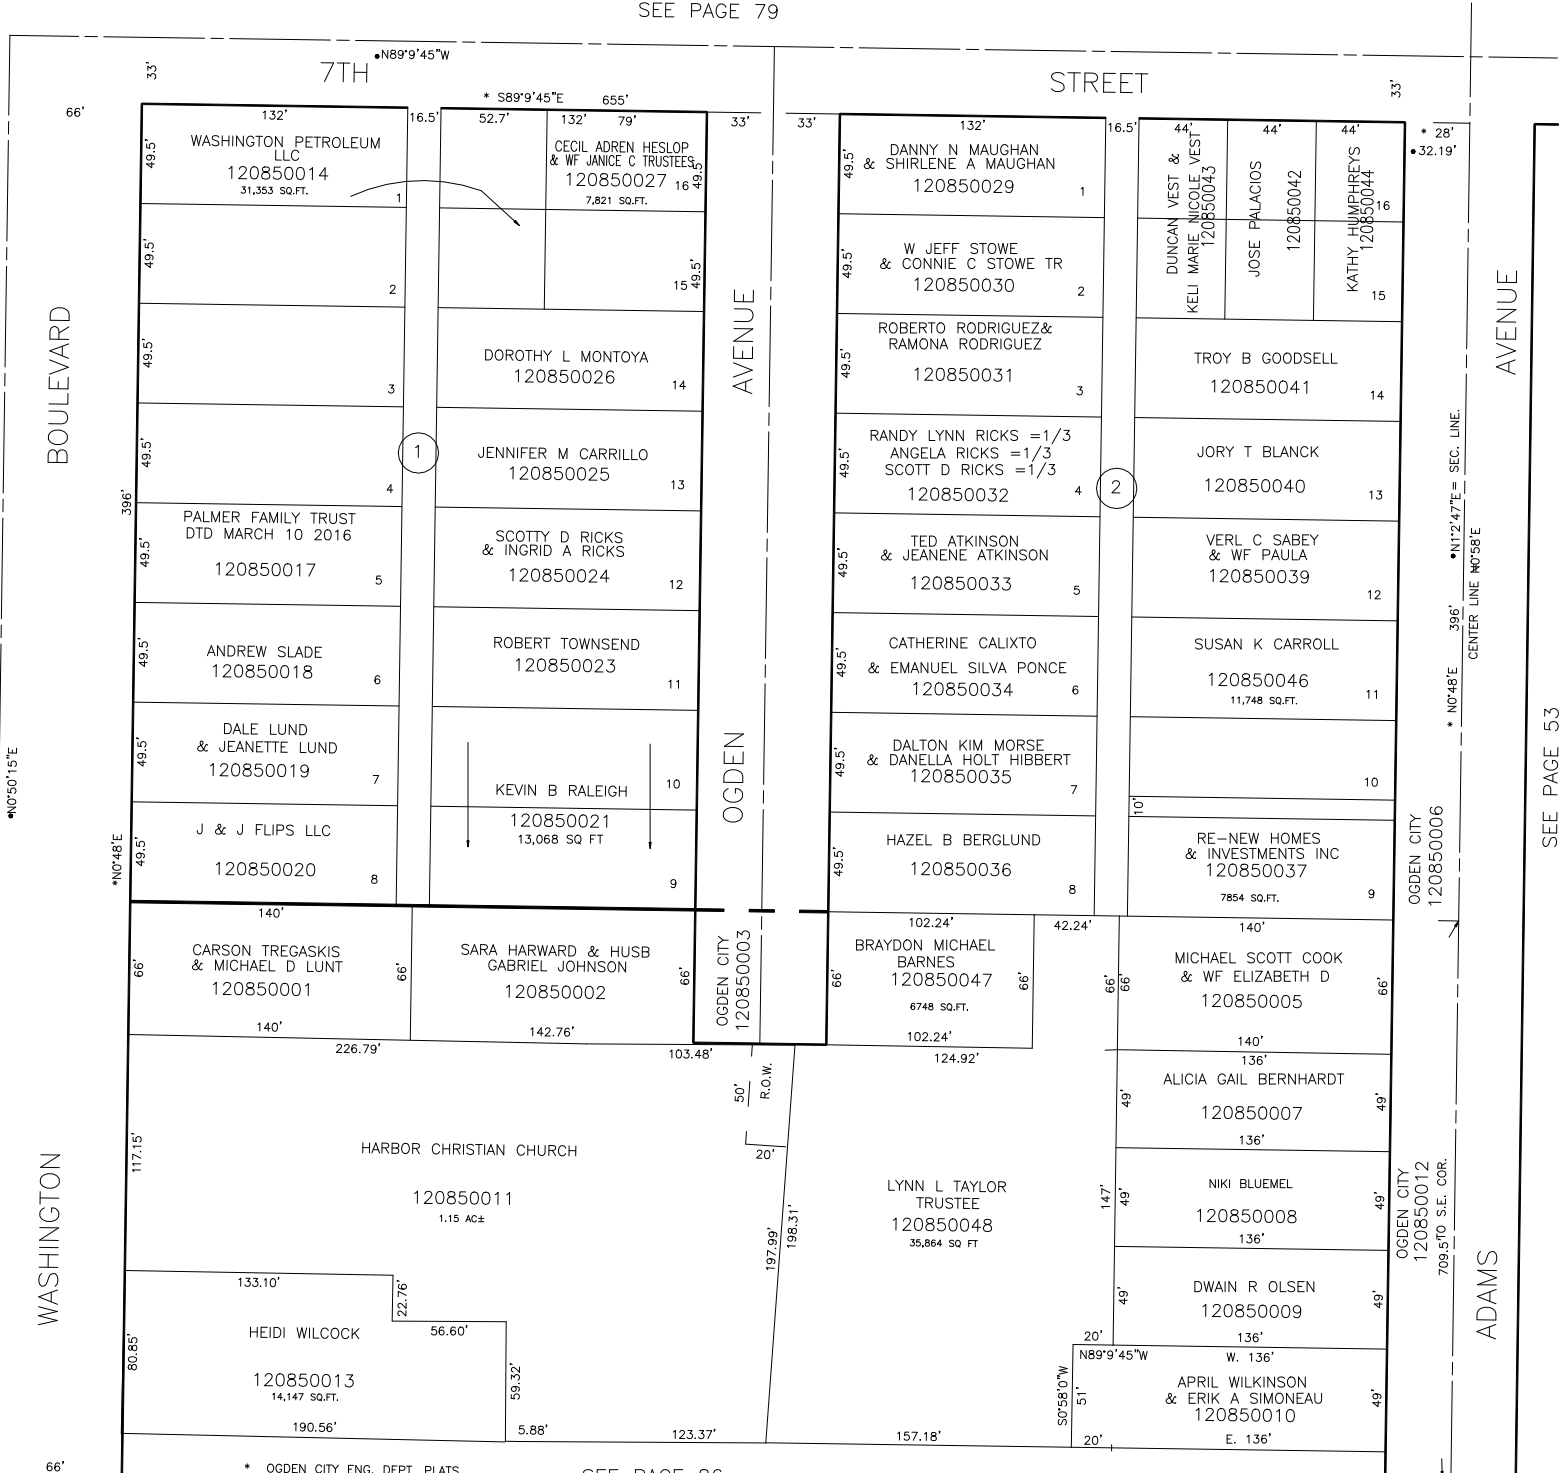

* OGDEN CITY ENG. DEPT. PLATS.
* ORIG DEDICATION PLAT

SEE PAGE 86

FOR TAX PURPOSES ONLY

WFJ 2-73

SEE PAGE 53

AVENUE

ADAMS

* N89°9'45"W
* N1°24'7"E = SEC. LINE.
* N4°48'E 396'
CENTER LINE N°58'E

OGDEN CITY
120850006

OGDEN CITY
120850012
709.5' TO S.E. COR.

SEE PAGE 88

* N0°50'15"E

* N0°48'E

66'

12