

PART OF THE NW 1/4 & SW 1/4, SEC. 17 T.6N., R.1W., S.L.B. & M.
WEST OAKS SUBDIVISION PHASE 2

149

TAXING UNIT: 25

IN OGDEN CITY
SCALE 1" = 50'


SEE PAGE 75-2

SEE PAGE 75-2

SEE PAGE 75-2

FOR COMPLETE ENG DATA SEE
ORIGINAL DEDICATION PLAT IN
BOOK 40, PAGE 82 OF RECORDS.

7' UTILITY & DRAINAGE EASEMENTS EACH
SIDE OF PROPERTY LINES AS INDICATED
BY DASHED LINES EXCEPT AS OTHERWISE
SHOWN.

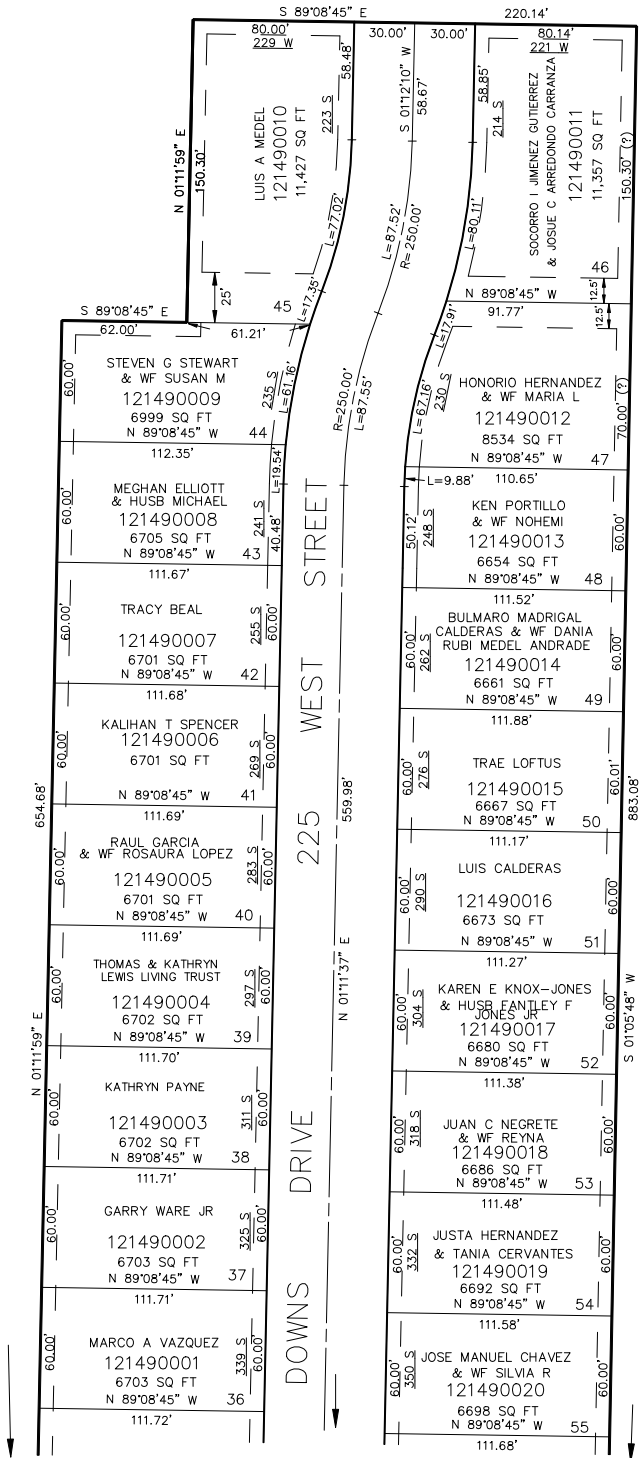

SEE PAGE 148

FOR TAX PURPOSES ONLY

KST 10-95