

PART OF THE N. 1/2, OF SEC. 17, T.6N., R.1W., S.L.B. & M.

154

FARBER PHASE-1 SUBDIVISION

IN OGDEN CITY

SCALE 1" = 50'

SEE PAGE 75-1


TAXING UNIT: 25

SEE PAGE 75-1

FOR COMPLETE ENG DATA SEE
ORIGINAL DEDICATION PLAT IN
BOOK 45, PAGE 80 OF RECORDS.

10' UTILITY & DRAINAGE EASEMENTS EACH
SIDE OF PROPERTY LINES AS INDICATED
BY DASHED LINES EXCEPT AS OTHERWISE
SHOWN.

WALL AVENUE

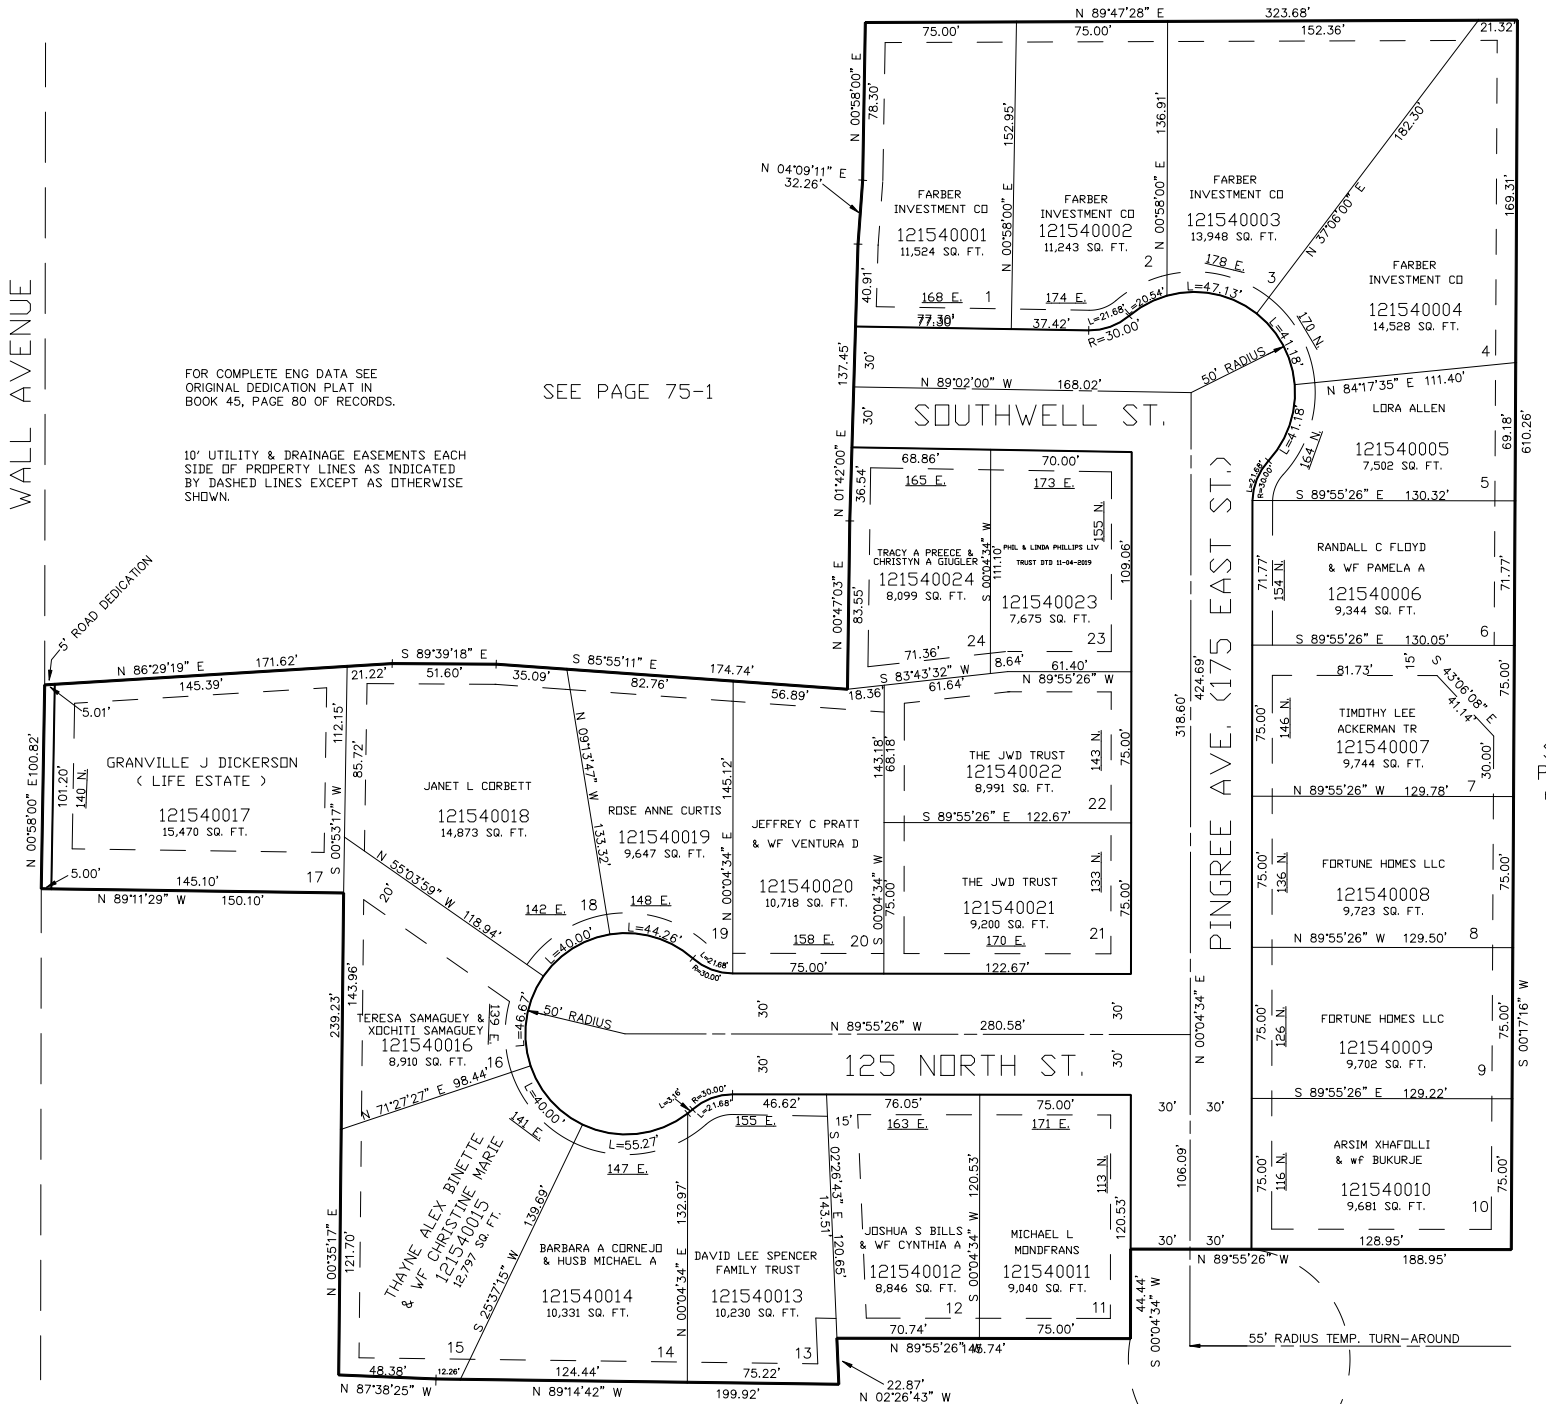

SEE
PAGE
60

SEE PAGE 75-1

FOR TAX PURPOSES ONLY

VLG 12-97