

PART OF THE S.W. 1/4, OF SEC. 17, AND THE S.E. 1/4, OF SEC. 18, T.6N., R.1W., S.L.B. & M.
FOREST GROVE SUBDIVISION NO.1


157

TAXING UNIT: 25

IN OGDEN CITY
 SCALE 1" = 60'

SEE PAGE 96

SEE PAGE 91

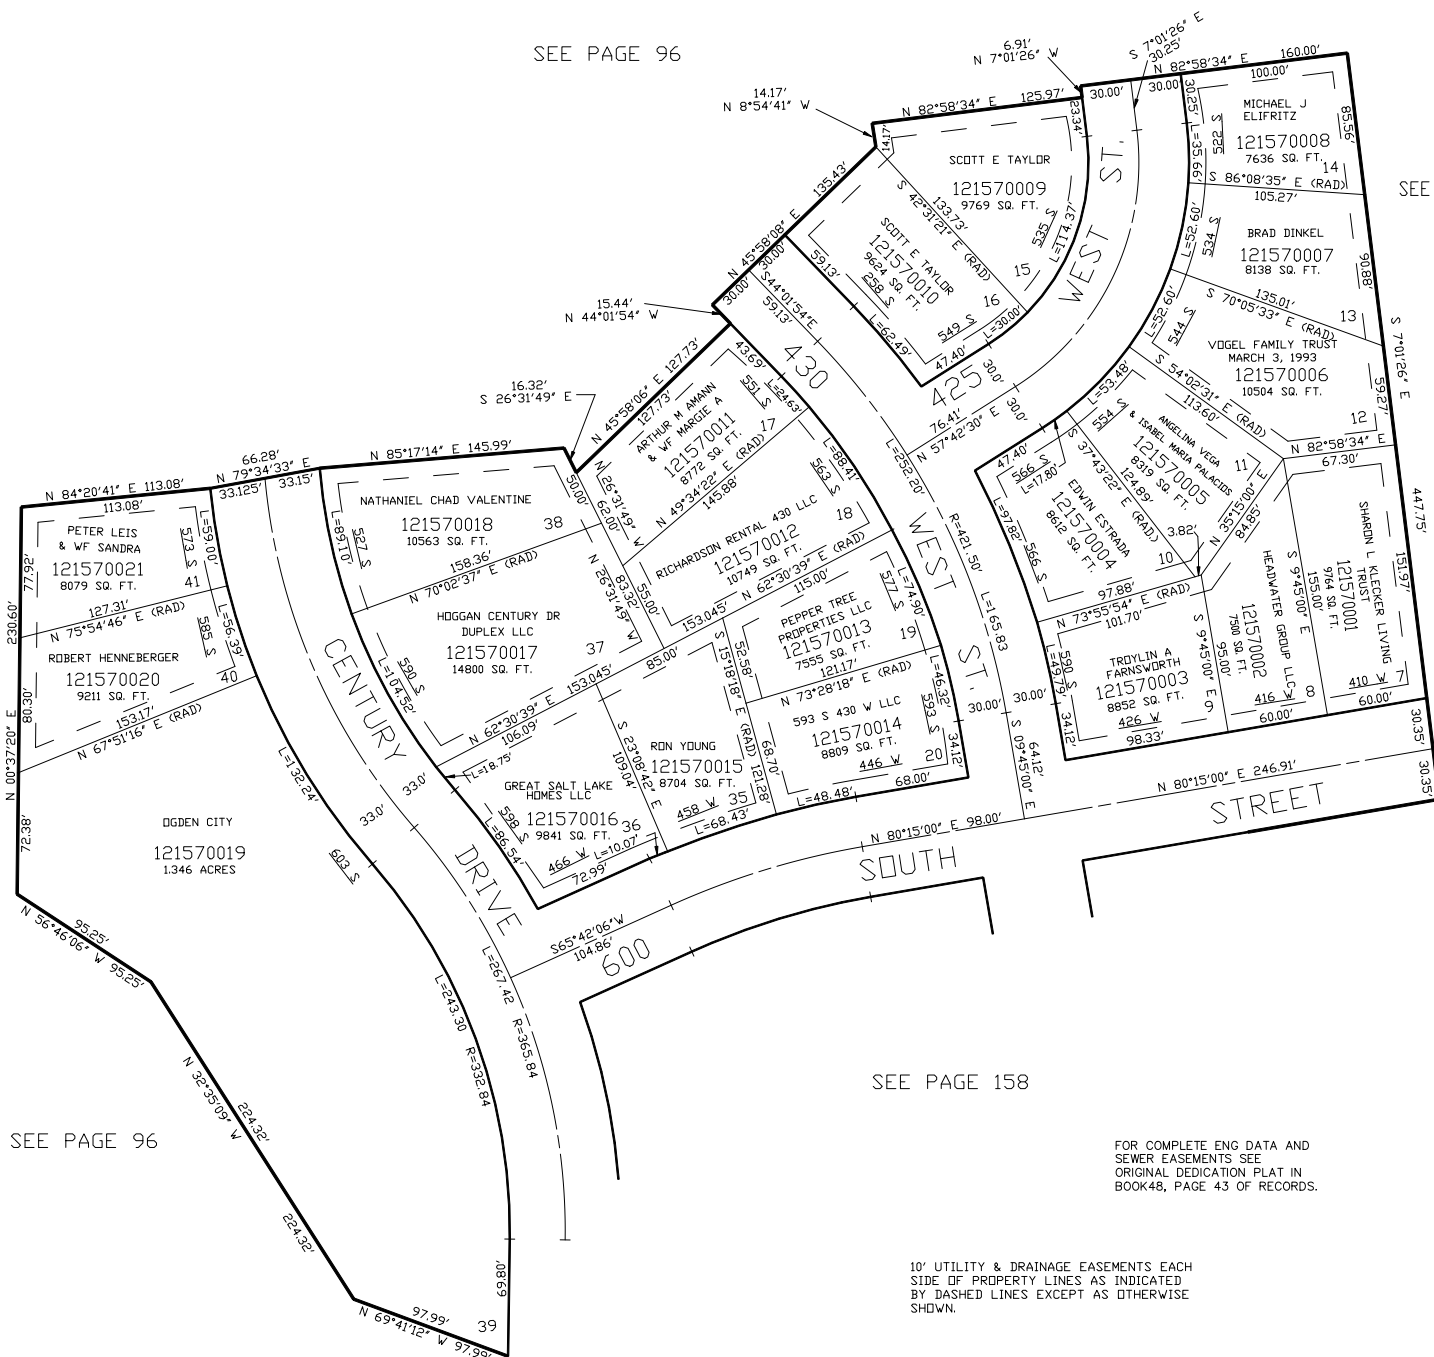

SEE PAGE 158

FOR COMPLETE ENG DATA AND
 SEWER EASEMENTS SEE
 ORIGINAL DEDICATION PLAT IN
 BOOK 48, PAGE 43 OF RECORDS.

10' UTILITY & DRAINAGE EASEMENTS EACH
 SIDE OF PROPERTY LINES AS INDICATED
 BY DASHED LINES EXCEPT AS OTHERWISE
 SHOWN.

FOR TAX PURPOSES ONLY

VLG 11-98