


PART OF THE NORTH 1/2, OF SECTION 18, T.6N., R.1W., S.L.B. & M.
BUSINESS DEPOT OGDEN PLAT 5 AMENDED & EXTENDED

TAXING UNIT: 25

IN OGDEN CITY
SCALE 1" = 80'

SEE PAGE 94

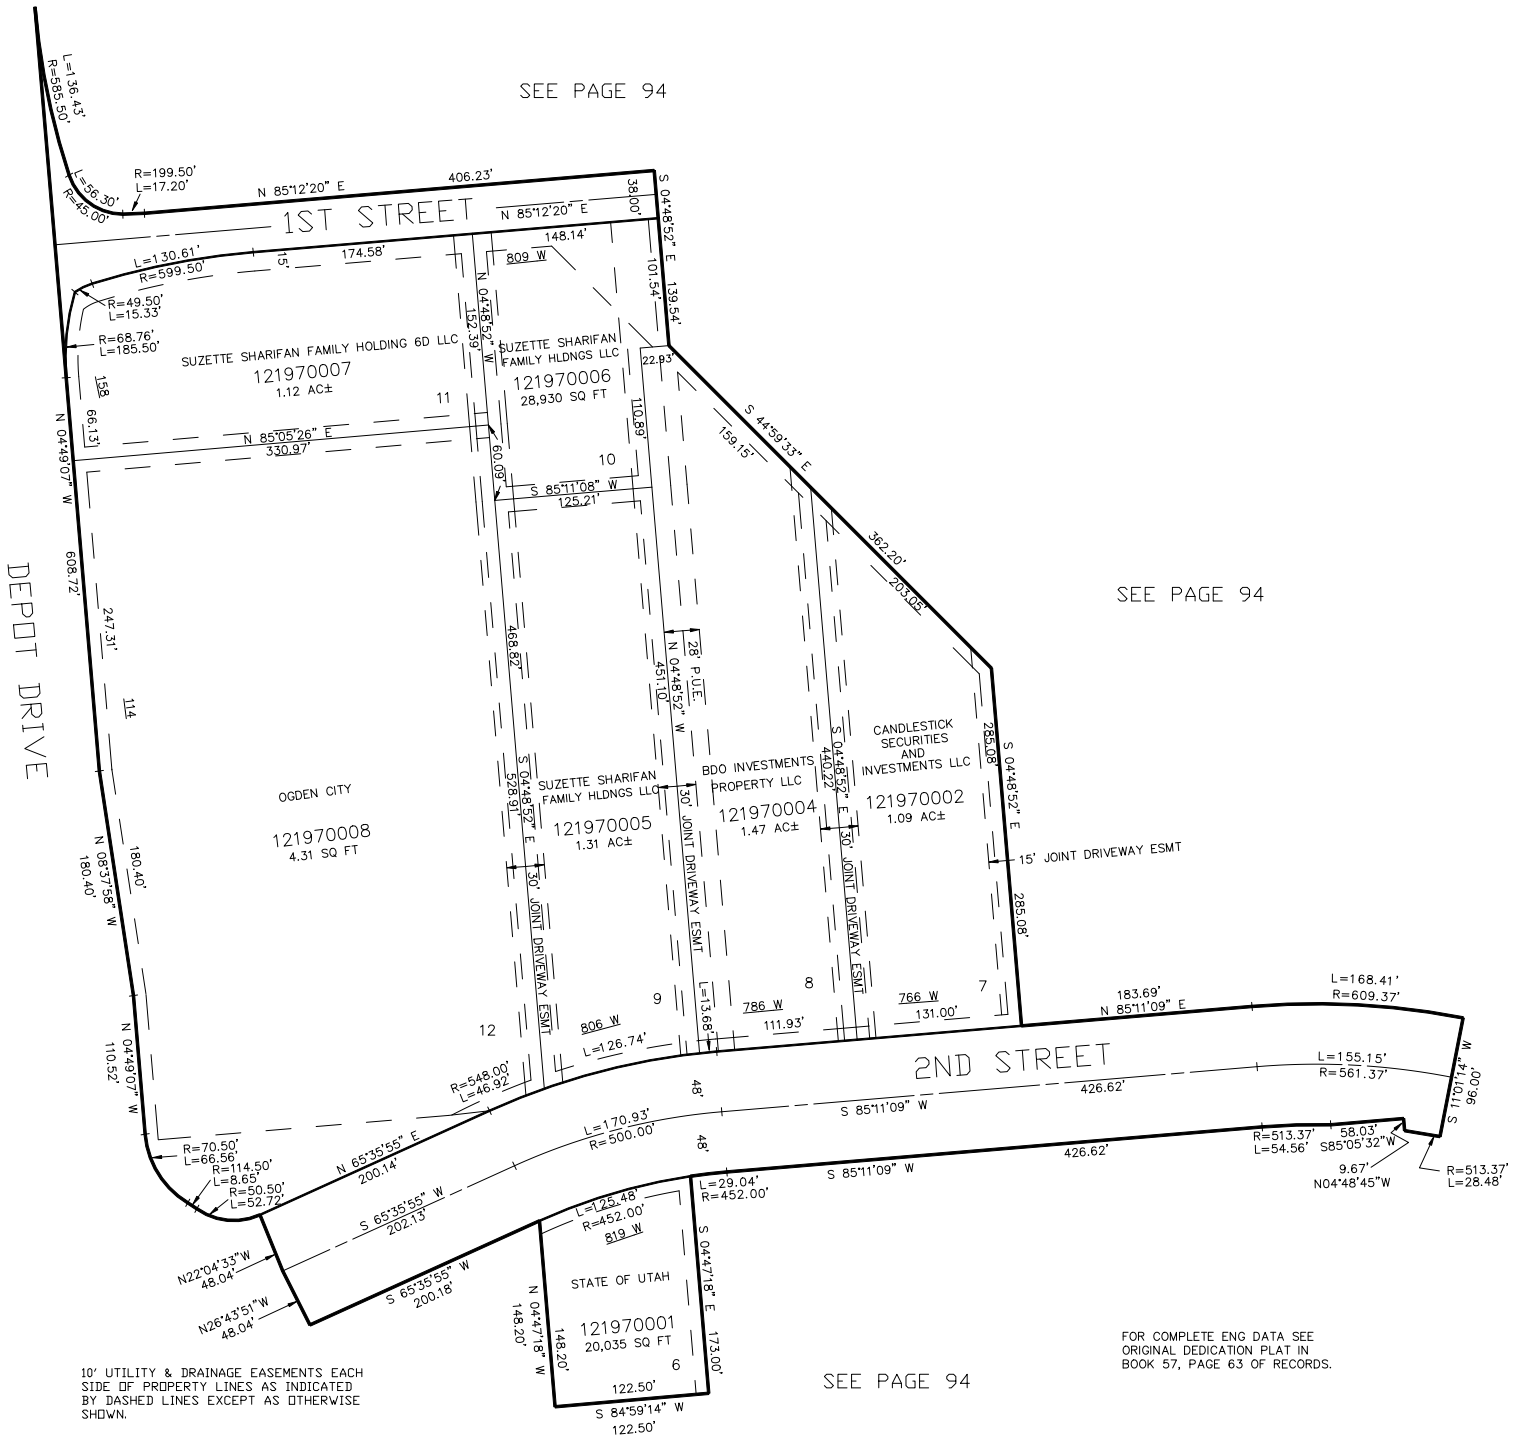

SEE PAGE 94

SEE PAGE 94

FOR COMPLETE ENG DATA SEE
ORIGINAL DEDICATION PLAT IN
BOOK 57, PAGE 63 OF RECORDS.

10' UTILITY & DRAINAGE EASEMENTS EACH
SIDE OF PROPERTY LINES AS INDICATED
BY DASHED LINES EXCEPT AS OTHERWISE
SHOWN.

FOR TAX PURPOSES ONLY

LK 04-03