

PART OF THE NW.1/4, OF SECTION 19, T.6N., R.1W., S.L.B. & M.


233

IFA COUNTRY STORE SUBDIVISION

IN MARIOTT-SLATERVILLE CITY

TAXING UNIT: 362

SCALE 1" = 100'

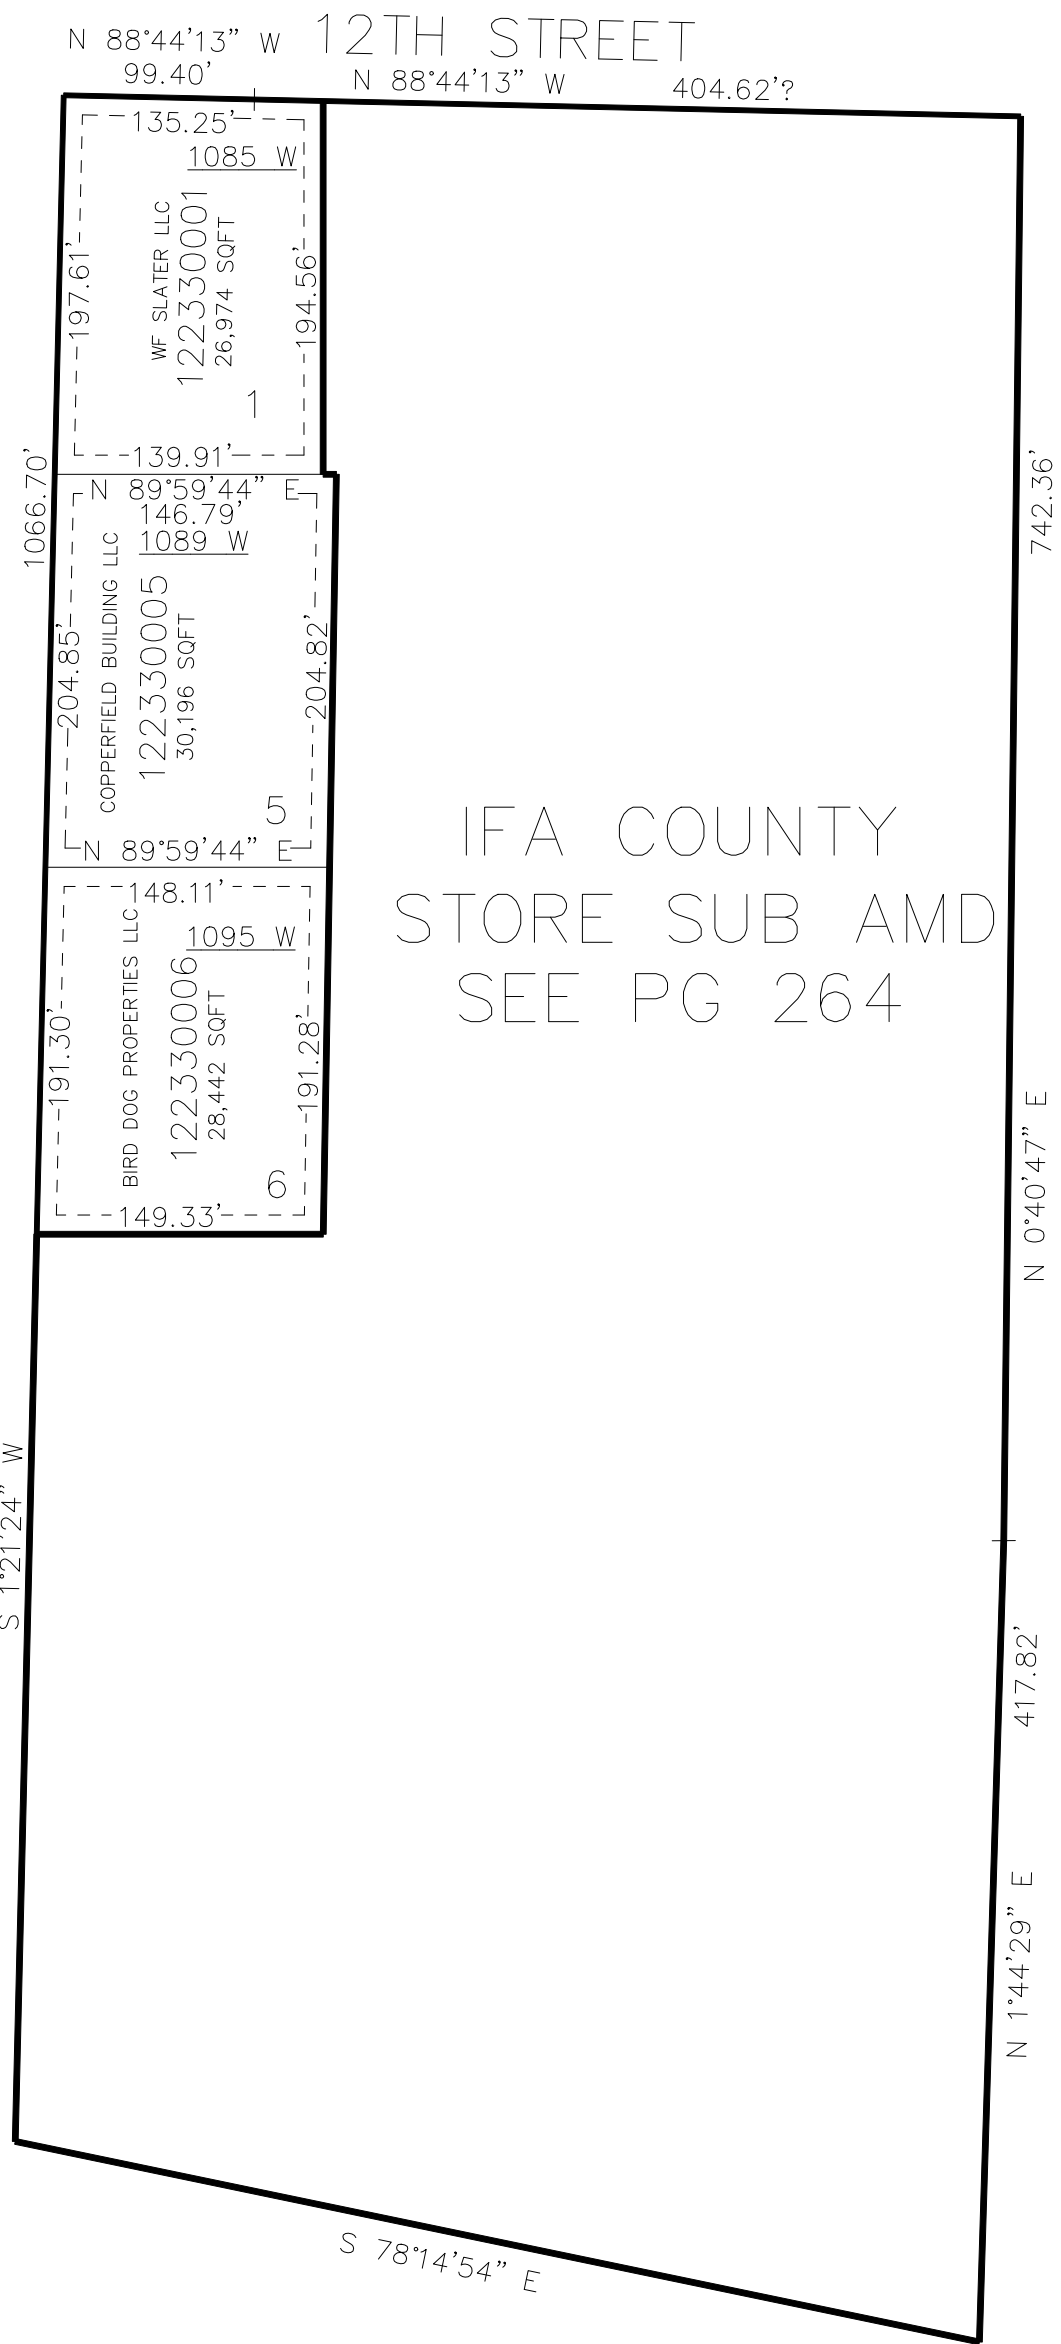

SEE PAGE 100

SEE PAGE 100

IFA COUNTRY
STORE SUB AMD
SEE PG 264

10' UTILITY & DRAINAGE EASEMENTS EACH
SIDE OF PROPERTY LINES AS INDICATED
BY DASHED LINES EXCEPT AS OTHERWISE
SHOWN.

SEE PAGE 100

FOR TAX PURPOSES ONLY

FOR COMPLETE ENG DATA SEE
ORIGINAL DEDICATION PLAT IN
BOOK 69, PAGE 49 OF RECORDS.