

PART OF THE NW.1/4, OF SECTION 17, T.6N., R.1W., S.L.B. & M.


237

FORT BINGHAM PHASE 7

IN OGDEN CITY
SCALE 1" = 60'

TAXING UNIT: 25

SEE PAGE 75

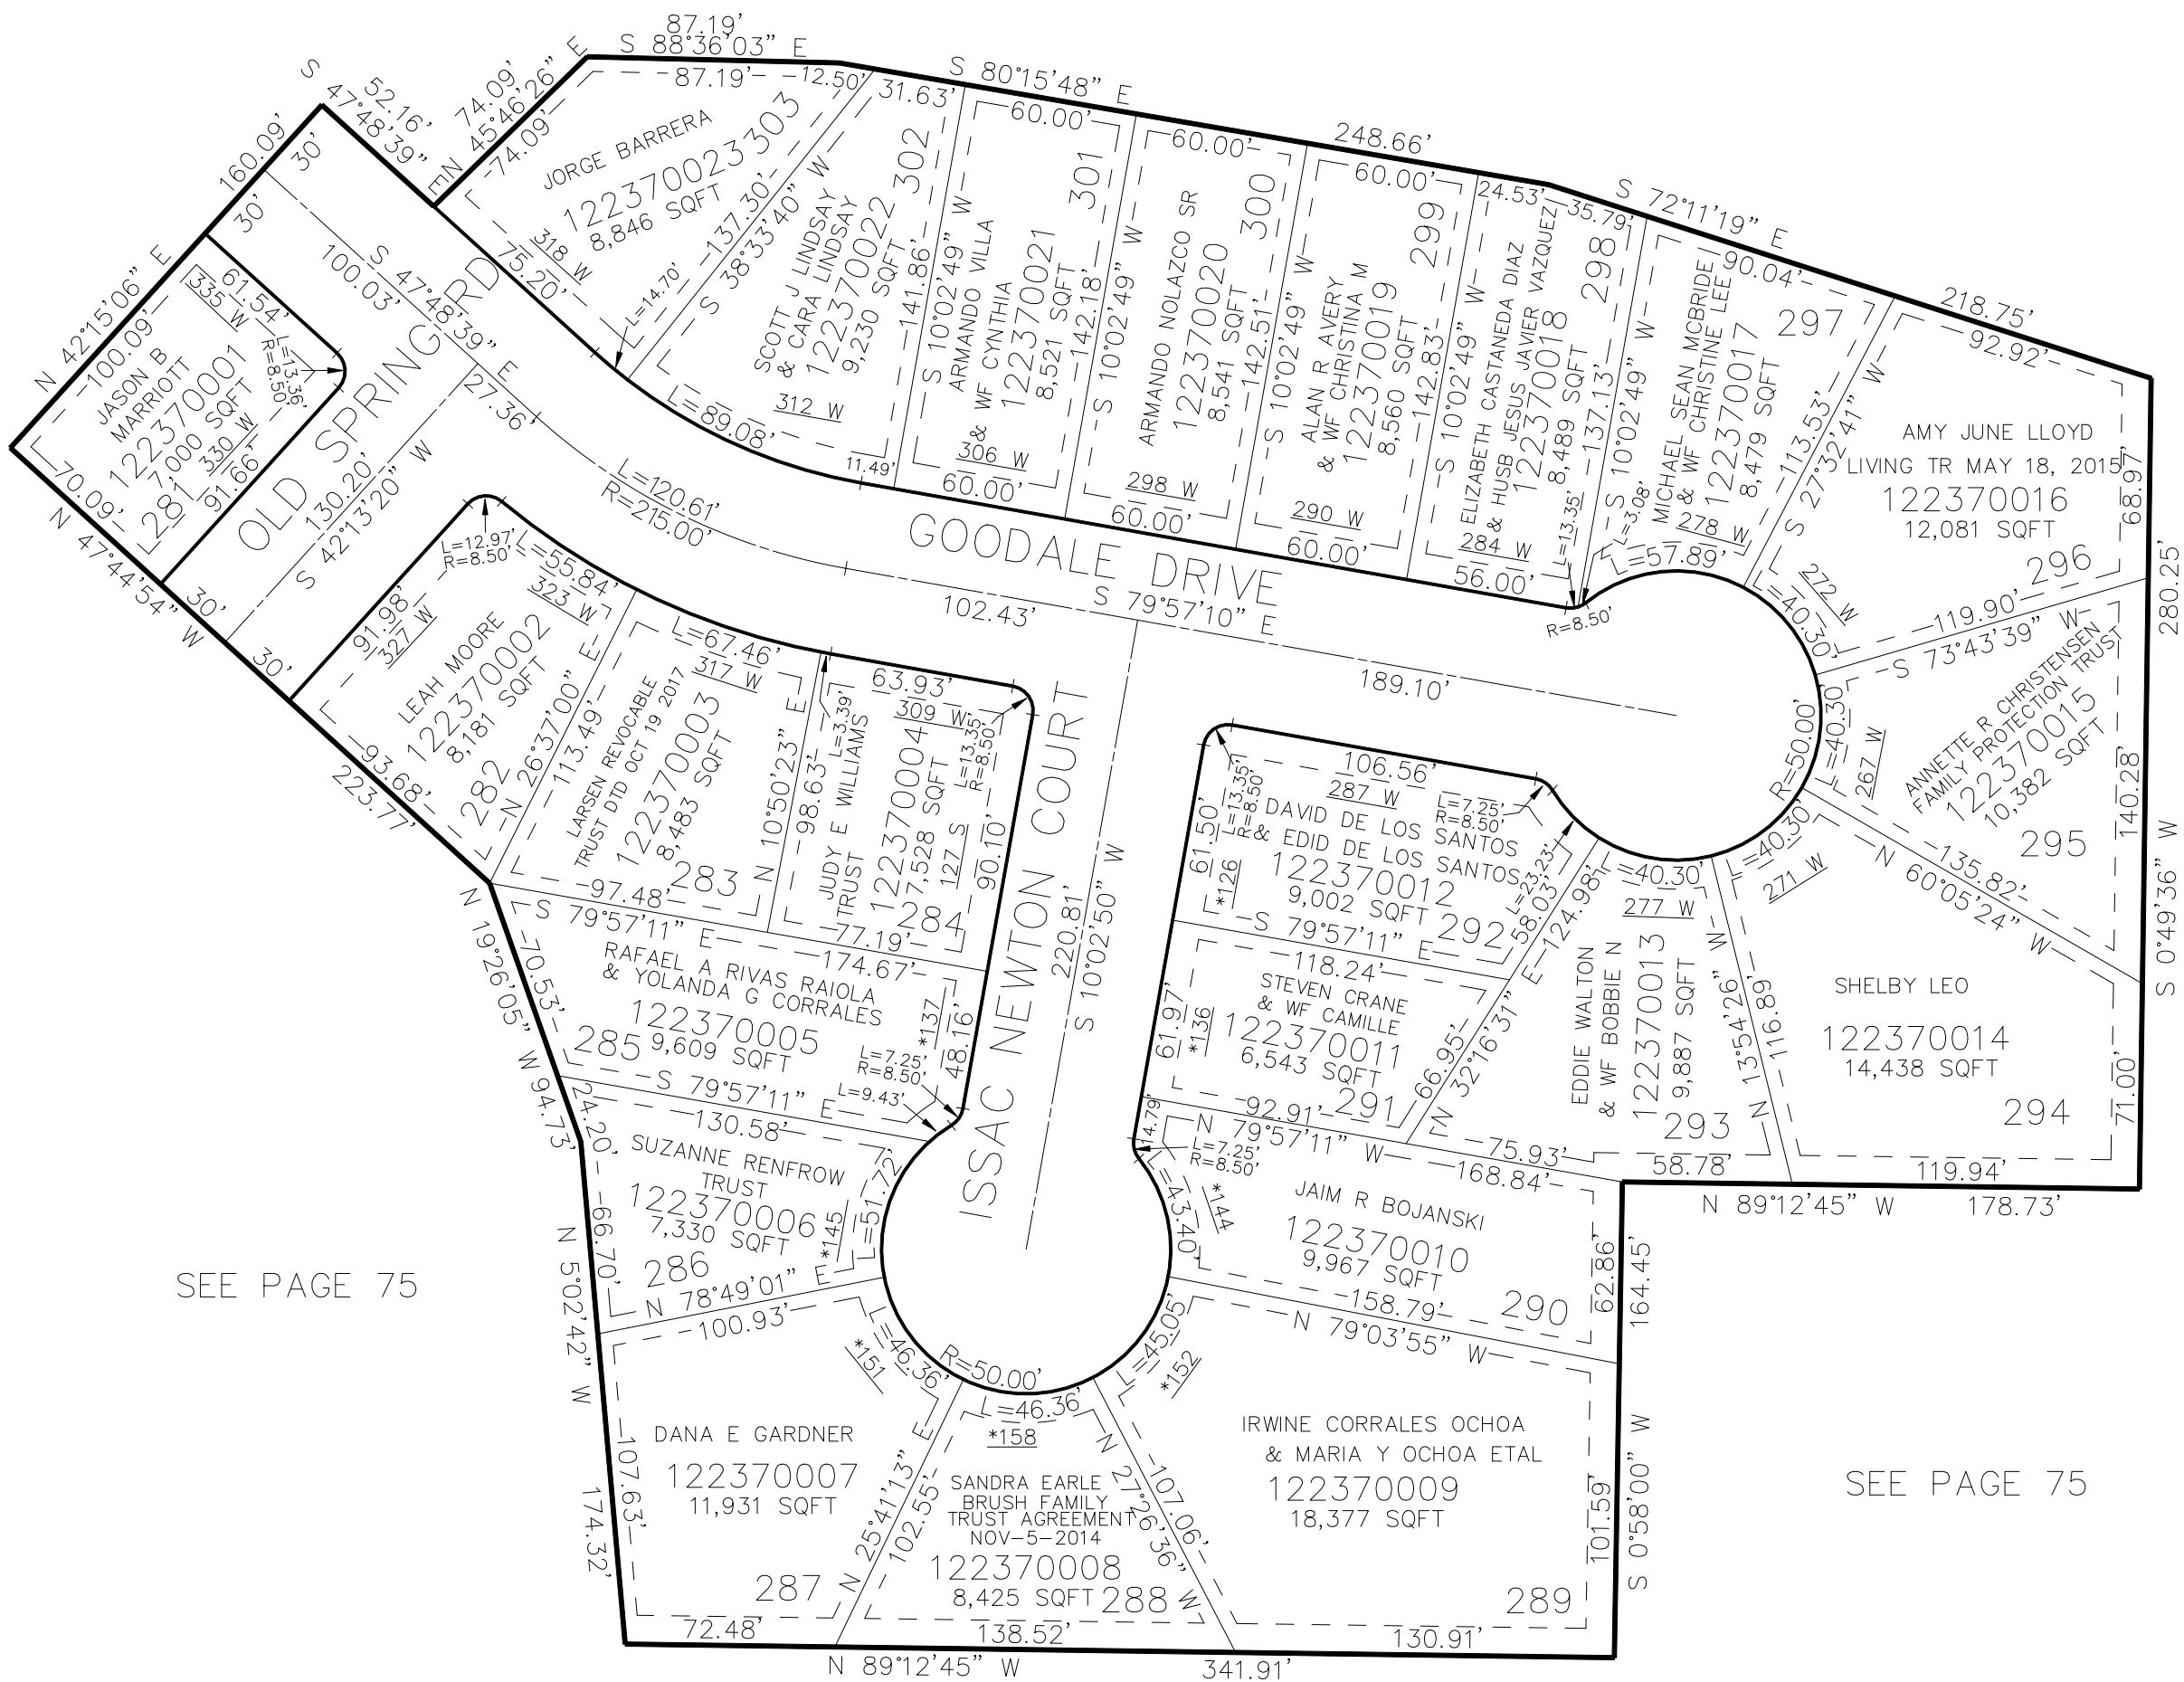

SEE PAGE 75

SEE PAGE 75

10' UTILITY & DRAINAGE EASEMENTS EACH
SIDE OF PROPERTY LINES AS INDICATED
BY DASHED LINES EXCEPT AS OTHERWISE
SHOWN.

*ADMINISTRATIVE ORDER 2020-5
(ADDRESS CHANGE E#3064811)

FOR COMPLETE ENG DATA SEE
ORIGINAL DEDICATION PLAT IN
BOOK 71, PAGE 11 OF RECORDS.