


PART OF N.E. 1/4 OF SECTION 22, T.6N., R.1W., S.L.B. & M.
ROLLING HILLS ADDITION

IN OGDEN CITY

SCALE 1" = 50'

TAXING UNIT: 25

SEE BOOK 11, PAGE 105

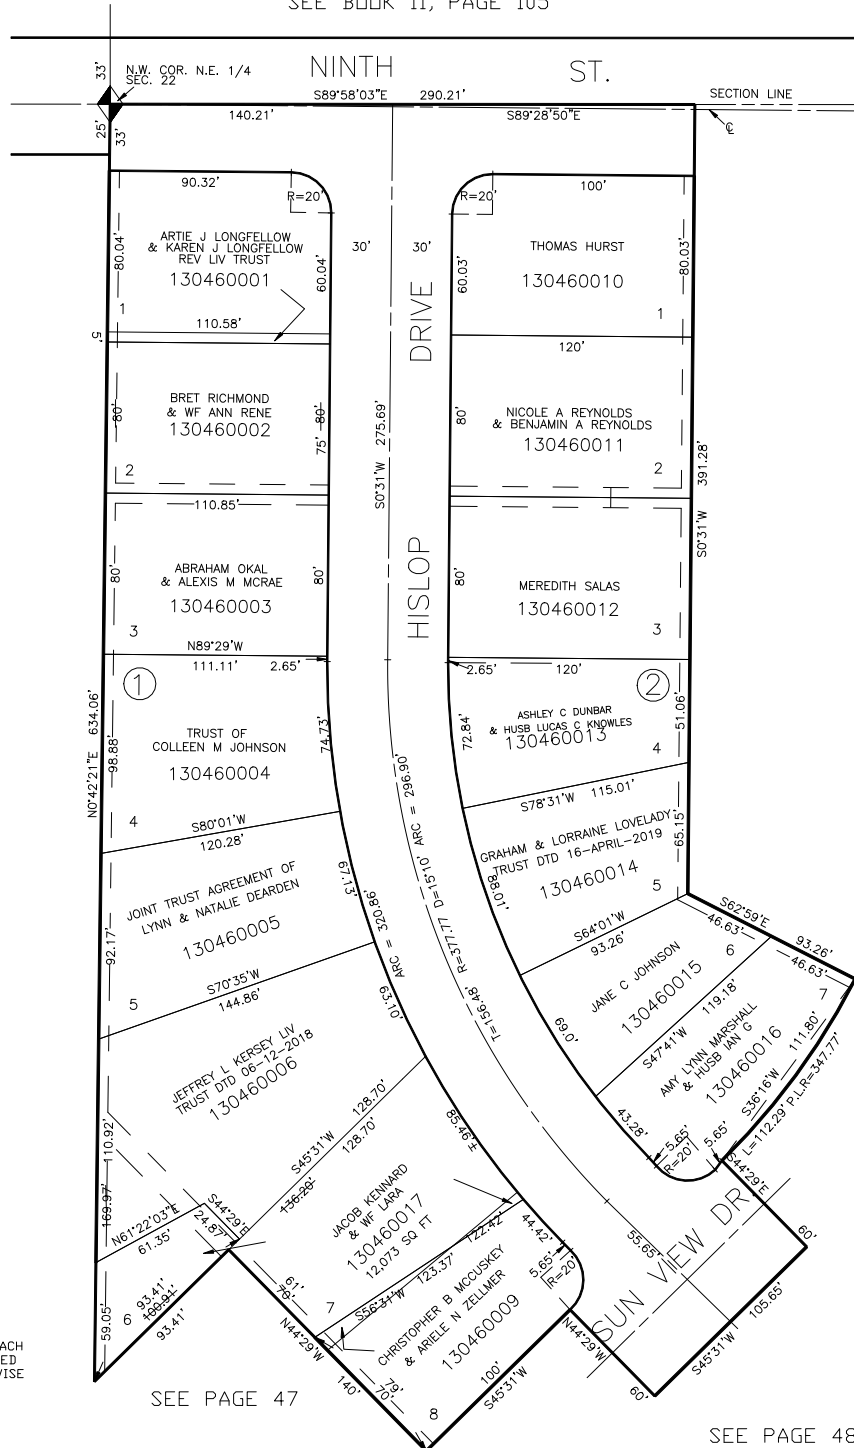

SEE PAGE 56

SEE PAGE 47

SEE PAGE 47

SEE PAGE 48

FOR COMPLETE ENG DATA SEE
ORIGINAL DEDICATION PLAT IN
BOOK 10, PAGE 36 OF RECORDS.

5' UTILITY & DRAINAGE EASEMENTS EACH
SIDE OF PROPERTY LINES AS INDICATED
BY DASHED LINES EXCEPT AS OTHERWISE
SHOWN.

FOR TAX PURPOSES ONLY