


PART OF THE N.E. 1/4, OF SEC. 21, T.6N., R.1W., S.L.B. & M.
CANYON PARK SUBDIVISION
 LOTS 1-13, 18-21, 64-67

TAXING UNIT: 25

IN OGDEN CITY
 SCALE 1" = 40'

SEE PAGE 148

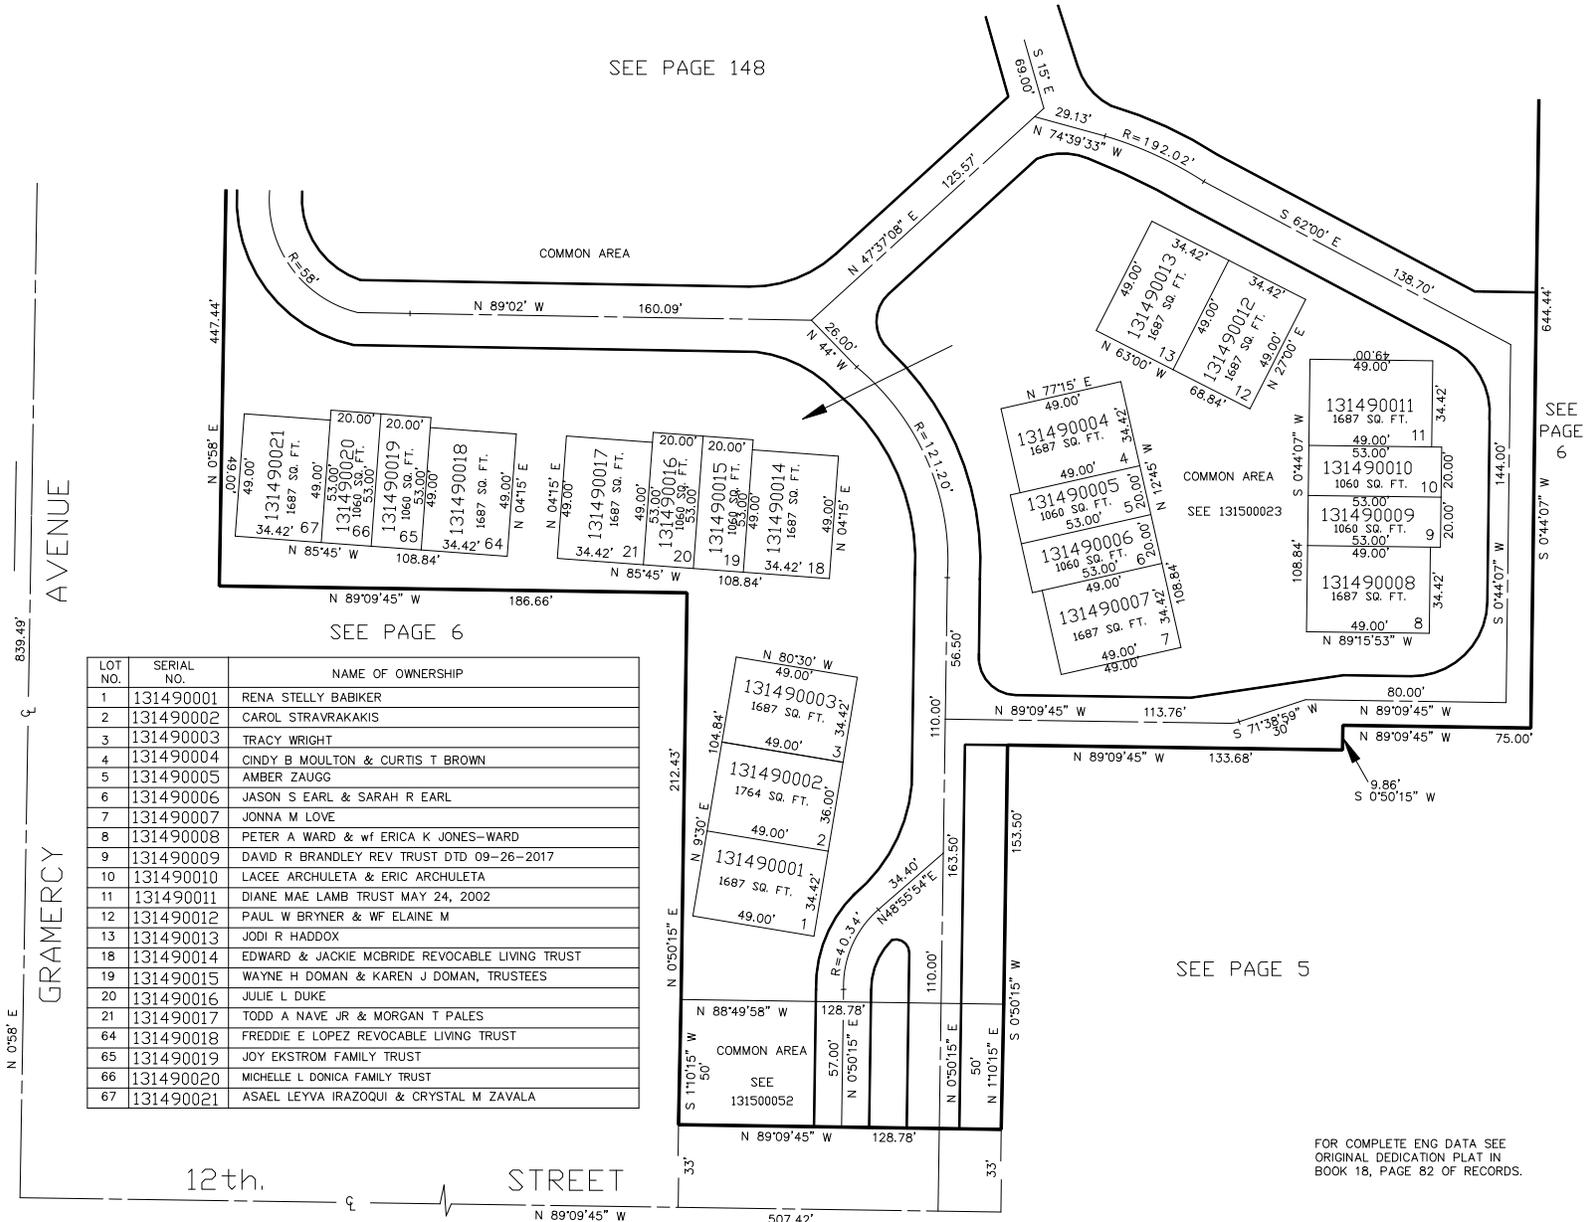

LOT NO.	SERIAL NO.	NAME OF OWNERSHIP
1	131490001	RENA STELLY BABIKER
2	131490002	CAROL STRAVRAKAKIS
3	131490003	TRACY WRIGHT
4	131490004	CINDY B MOULTON & CURTIS T BROWN
5	131490005	AMBER ZAUGG
6	131490006	JASON S EARL & SARAH R EARL
7	131490007	JONNA M LOVE
8	131490008	PETER A WARD & wf ERICA K JONES-WARD
9	131490009	DAVID R BRANDLEY REV TRUST DTD 09-26-2017
10	131490010	LACEE ARCHULETA & ERIC ARCHULETA
11	131490011	DIANE MAE LAMB TRUST MAY 24, 2002
12	131490012	PAUL W BRYNER & WF ELAINE M
13	131490013	JODI R HADDOX
18	131490014	EDWARD & JACKIE MCBRIDE REVOCABLE LIVING TRUST
19	131490015	WAYNE H DOMAN & KAREN J DOMAN, TRUSTEES
20	131490016	JULIE L DUKE
21	131490017	TODD A NAVE JR & MORGAN T PALES
64	131490018	FREDDIE E LOPEZ REVOCABLE LIVING TRUST
65	131490019	JOY EKSTROM FAMILY TRUST
66	131490020	MICHELLE L DONICA FAMILY TRUST
67	131490021	ASAELE LEYVA IRAZOQUI & CRYSTAL M ZAVALA

SEE PAGE 6

SEE PAGE 5

FOR COMPLETE ENG DATA SEE ORIGINAL DEDICATION PLAT IN BOOK 18, PAGE 82 OF RECORDS.

FOR COMPLETE ENG DATA SEE ORIGINAL DEDICATION PLAT IN BOOK 18, PAGE 82 OF RECORDS.

SEE PAGE 5

FOR TAX PURPOSES ONLY