

MILLSTONE MANOR PHASE 2


A CONDOMINIUM PROJECT

IN OGDEN CITY

TAXING UNIT: 25

SURVEY PLAT BOOK 27 OF DEDICATION PLAT, PAGES 89 TO 90
DECLARATION BOOK 1470 OF RECORDS, PAGE 2050
AMENDED DECLARATION BOOK 1483 OF RECORDS, PAGE 2516

SCALE 1"=20'

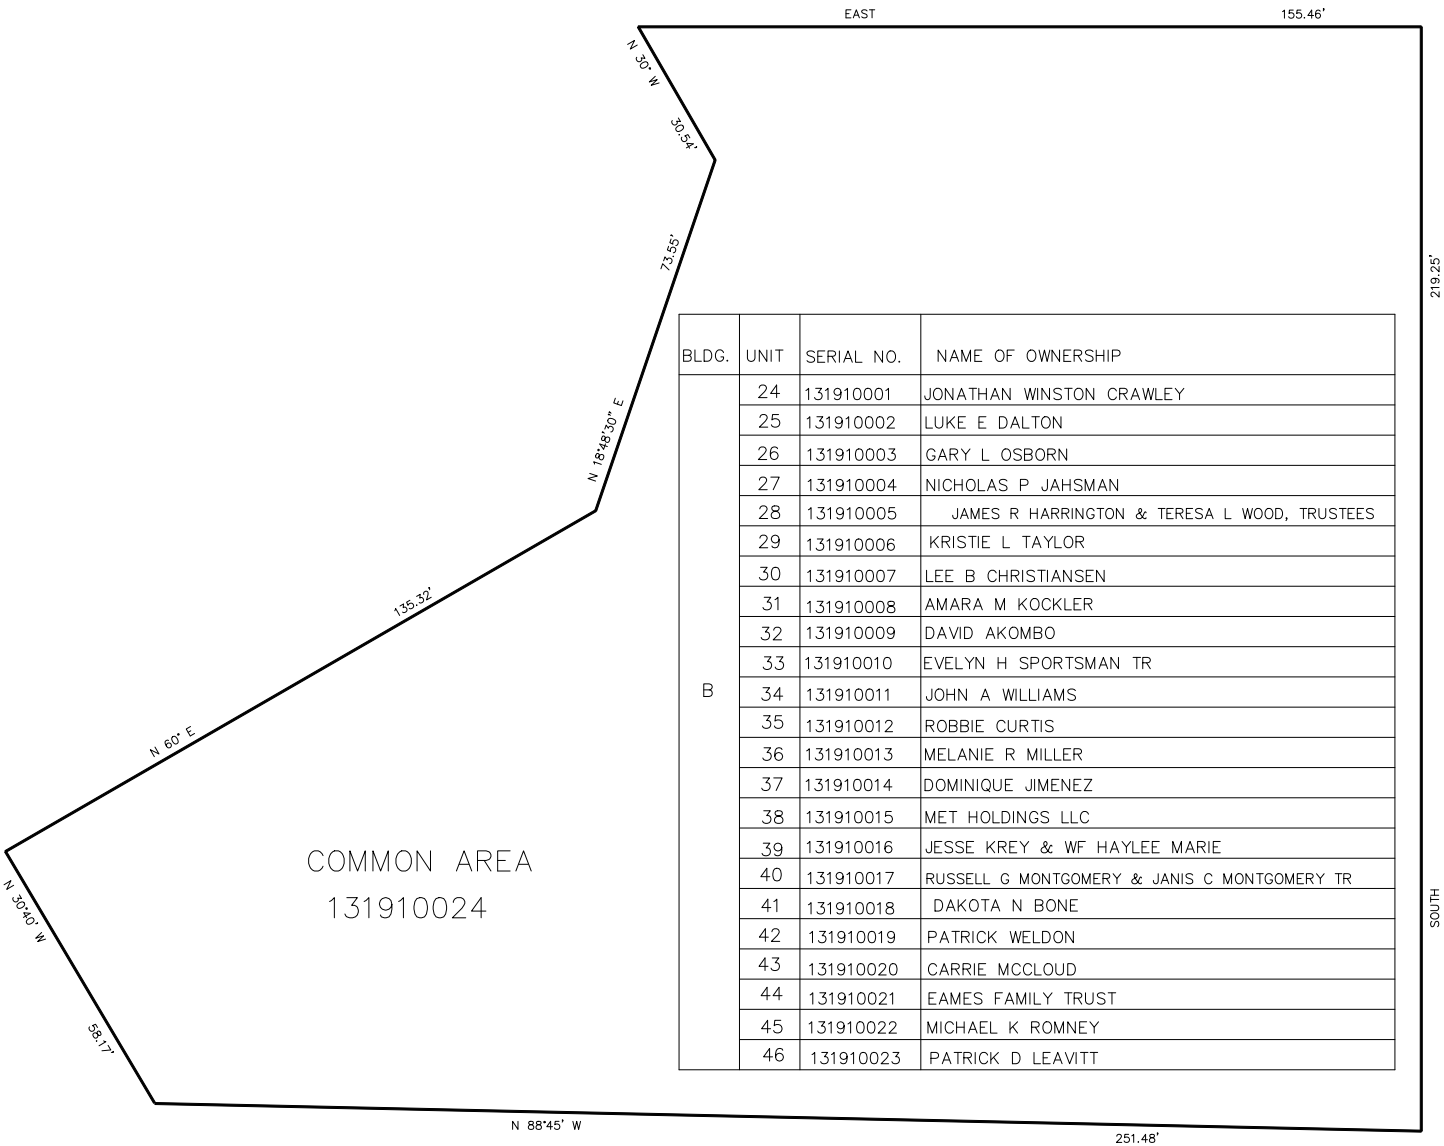

BLDG.	UNIT	SERIAL NO.	NAME OF OWNERSHIP
B	24	131910001	JONATHAN WINSTON CRAWLEY
	25	131910002	LUKE E DALTON
	26	131910003	GARY L OSBORN
	27	131910004	NICHOLAS P JAHSMAN
	28	131910005	JAMES R HARRINGTON & TERESA L WOOD, TRUSTEES
	29	131910006	KRISTIE L TAYLOR
	30	131910007	LEE B CHRISTIANSEN
	31	131910008	AMARA M KOCKLER
	32	131910009	DAVID AKOMBO
	33	131910010	EVELYN H SPORTSMAN TR
	34	131910011	JOHN A WILLIAMS
	35	131910012	ROBBIE CURTIS
	36	131910013	MELANIE R MILLER
	37	131910014	DOMINIQUE JIMENEZ
	38	131910015	MET HOLDINGS LLC
	39	131910016	JESSE KREY & WF HAYLEE MARIE
	40	131910017	RUSSELL G MONTGOMERY & JANIS C MONTGOMERY TR
	41	131910018	DAKOTA N BONE
	42	131910019	PATRICK WELDON
	43	131910020	CARRIE MCCLOUD
	44	131910021	EAMES FAMILY TRUST
	45	131910022	MICHAEL K ROMNEY
	46	131910023	PATRICK D LEAVITT