

PART OF THE NE 1/4, OF SEC. 34, T.6N., R.1W., S.L.B. & M.

84

DENVER PLACE ADDITION

IN OGDEN CITY

TAXING UNIT: 25


SCALE 1" = 50'

SEE PAGE 85


40' 40' S 89°02' E 40'

BINFORD

STREET

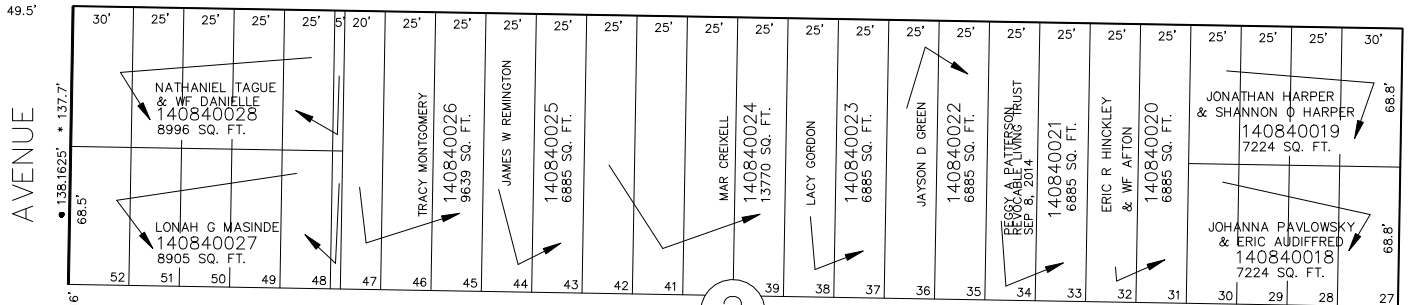

SEE PAGE 87 AVENUE N 0°58' E 33'

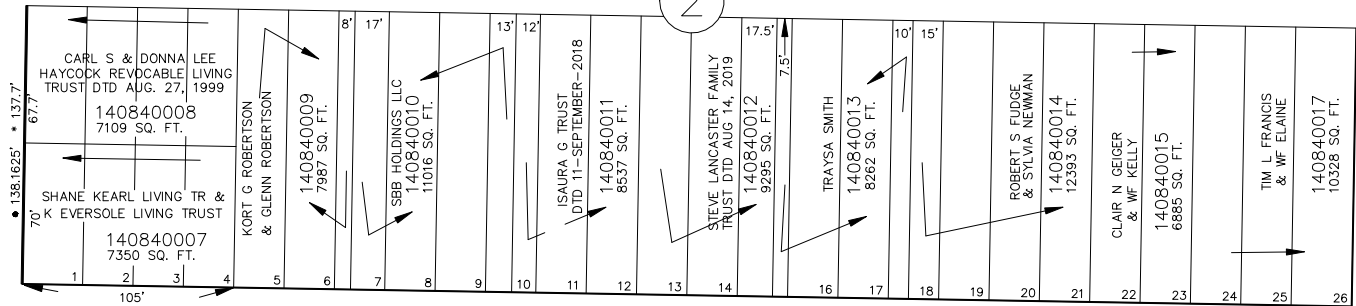

49.5' 93.86' S 89°02' E 49.5'

27TH


STREET

OAK CREST

SEE BOOK 2

PARK ADDITION

PAGE 72

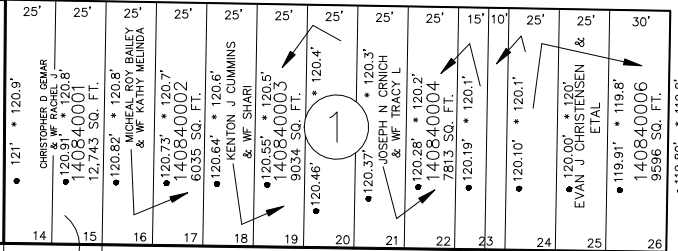

33' FILLMORE N 0°58' E

• OGDEN CITY ENG. DEPT. PLATS
* ORIG. DED. PLAT

SEE PAGE 94

FOR COMPLETE ENG DATA SEE
ORIGINAL DEDICATION PLAT IN
BOOK 2, PAGE 11 OF RECORDS.

FOR TAX PURPOSES ONLY

JPS 1-94