

PART OF THE SE 1/4, SEC. 36, T.6N., R.2W., S.L.B. & M.
EDGEWOOD INDUSTRIAL PARK NO. 1

IN OGDEN CITY
SCALE 1" = 50'


TAXING UNIT: 25

SEE PAGE 99

U. P. R. R. CO.

SEE PAGE 139

SEE BOOK 14
PAGE 41

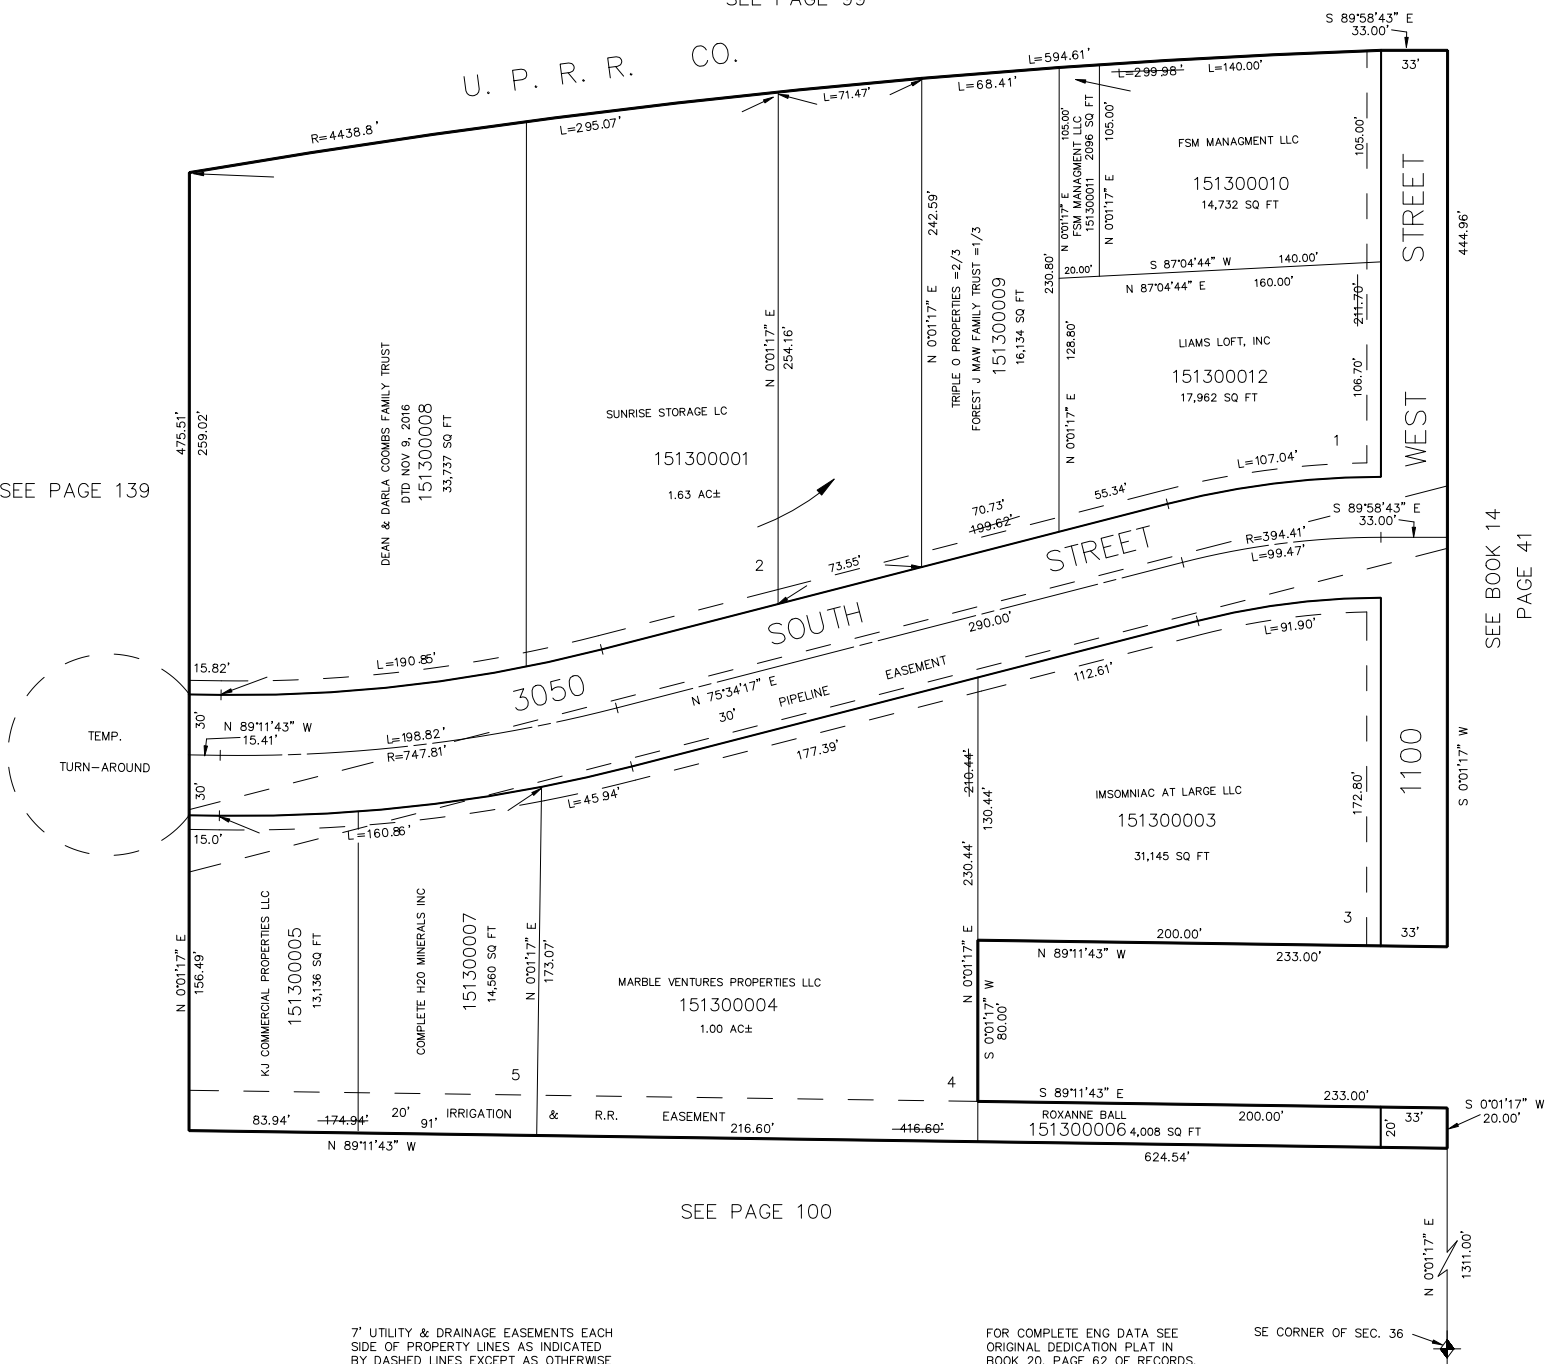

7' UTILITY & DRAINAGE EASEMENTS EACH
SIDE OF PROPERTY LINES AS INDICATED
BY DASHED LINES EXCEPT AS OTHERWISE
SHOWN.

FOR COMPLETE ENG DATA SEE
ORIGINAL DEDICATION PLAT IN
BOOK 20, PAGE 62 OF RECORDS.

SE CORNER OF SEC. 36