

PART OF N.W. 1/4 OF SEC. 36, T.6N., R.2W., S.L.B. & M.  
OGDEN COMMERCIAL & INDUSTRIAL PARK-PLAT 'C'  
LOTS 55-64

TAXING UNIT: 25

IN OGDEN CITY  
SCALE 1" = 100'


SEE PAGE 140

SEE PAGE 103

SEE PAGE 135

FOR COMPLETE ENG DATA SEE  
ORIGINAL DEDICATION PLAT IN  
BOOK 22, PAGE 24 OF RECORDS.

\* SEE CORRECTION AFFIDAVIT  
IN BOOK 1463, PAGE 1801.

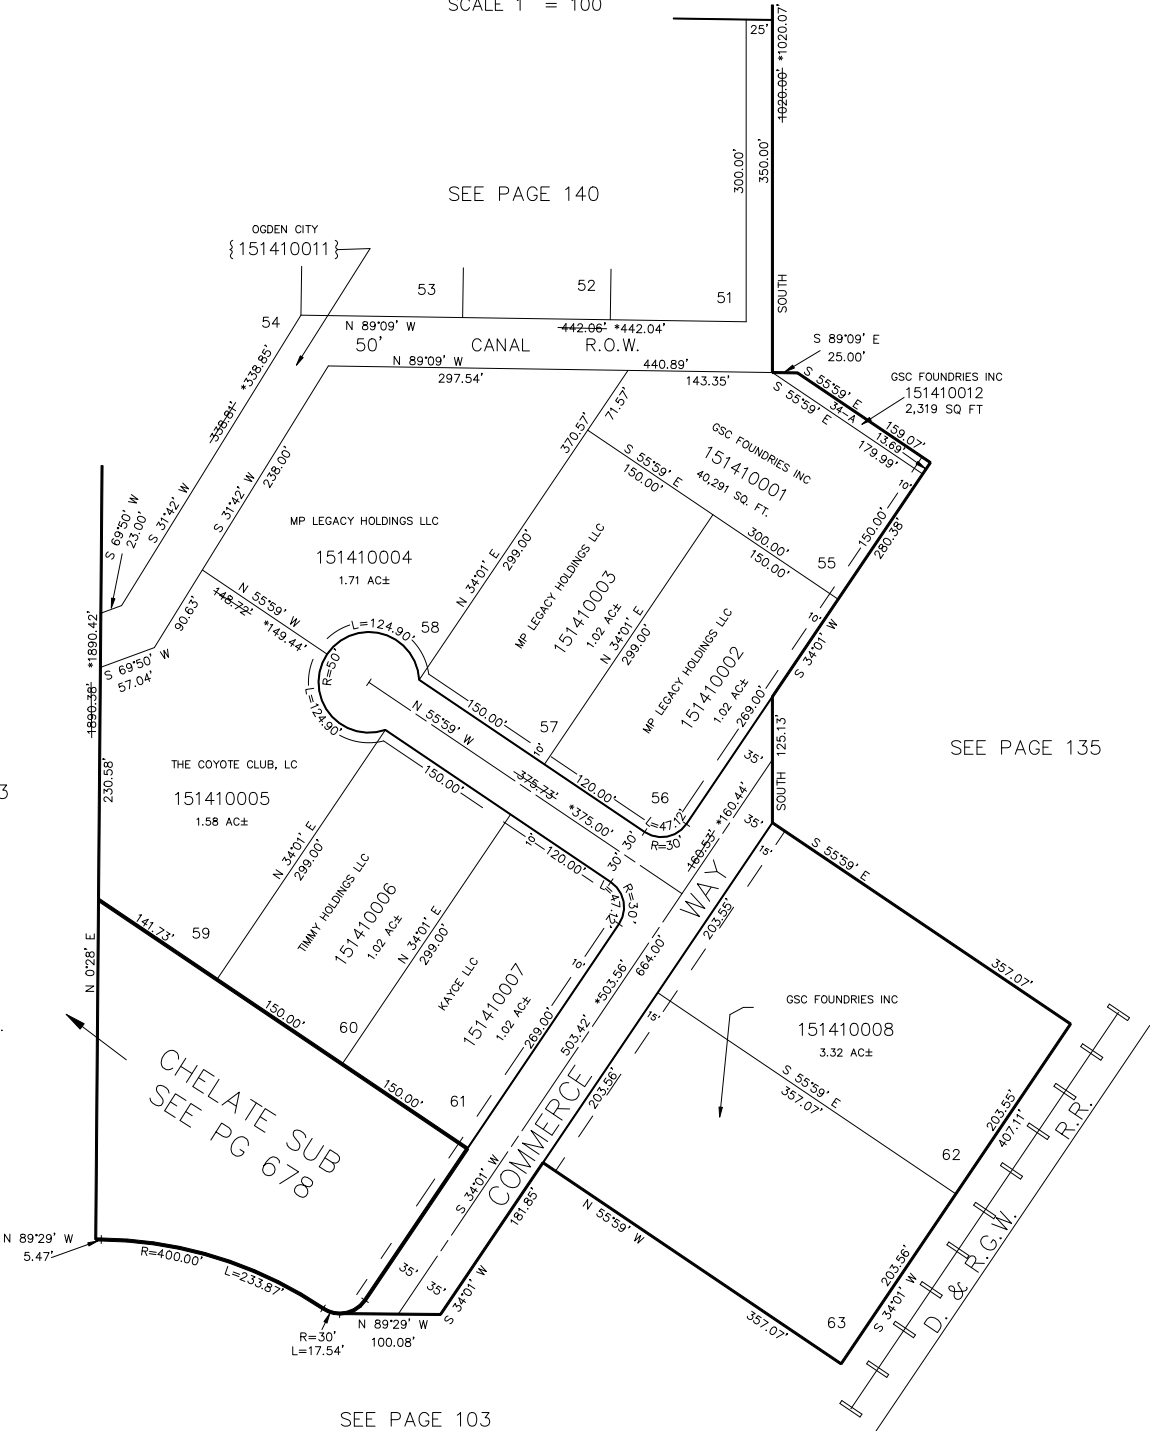

SEE PAGE 103

\*FOR TAX PURPOSES ONLY\*

L.D.F. 7-91