


PART OF N.W. 1/4, SEC. 36, T.6N., R.2W., S.L.B. & M.
OGDEN COMMERCIAL & INDUSTRIAL PARK, PLAT 'D'
LOTS 65-70

TAXING UNIT: 25

IN OGDEN CITY
SCALE 1" = 100'

SEE PAGE 68

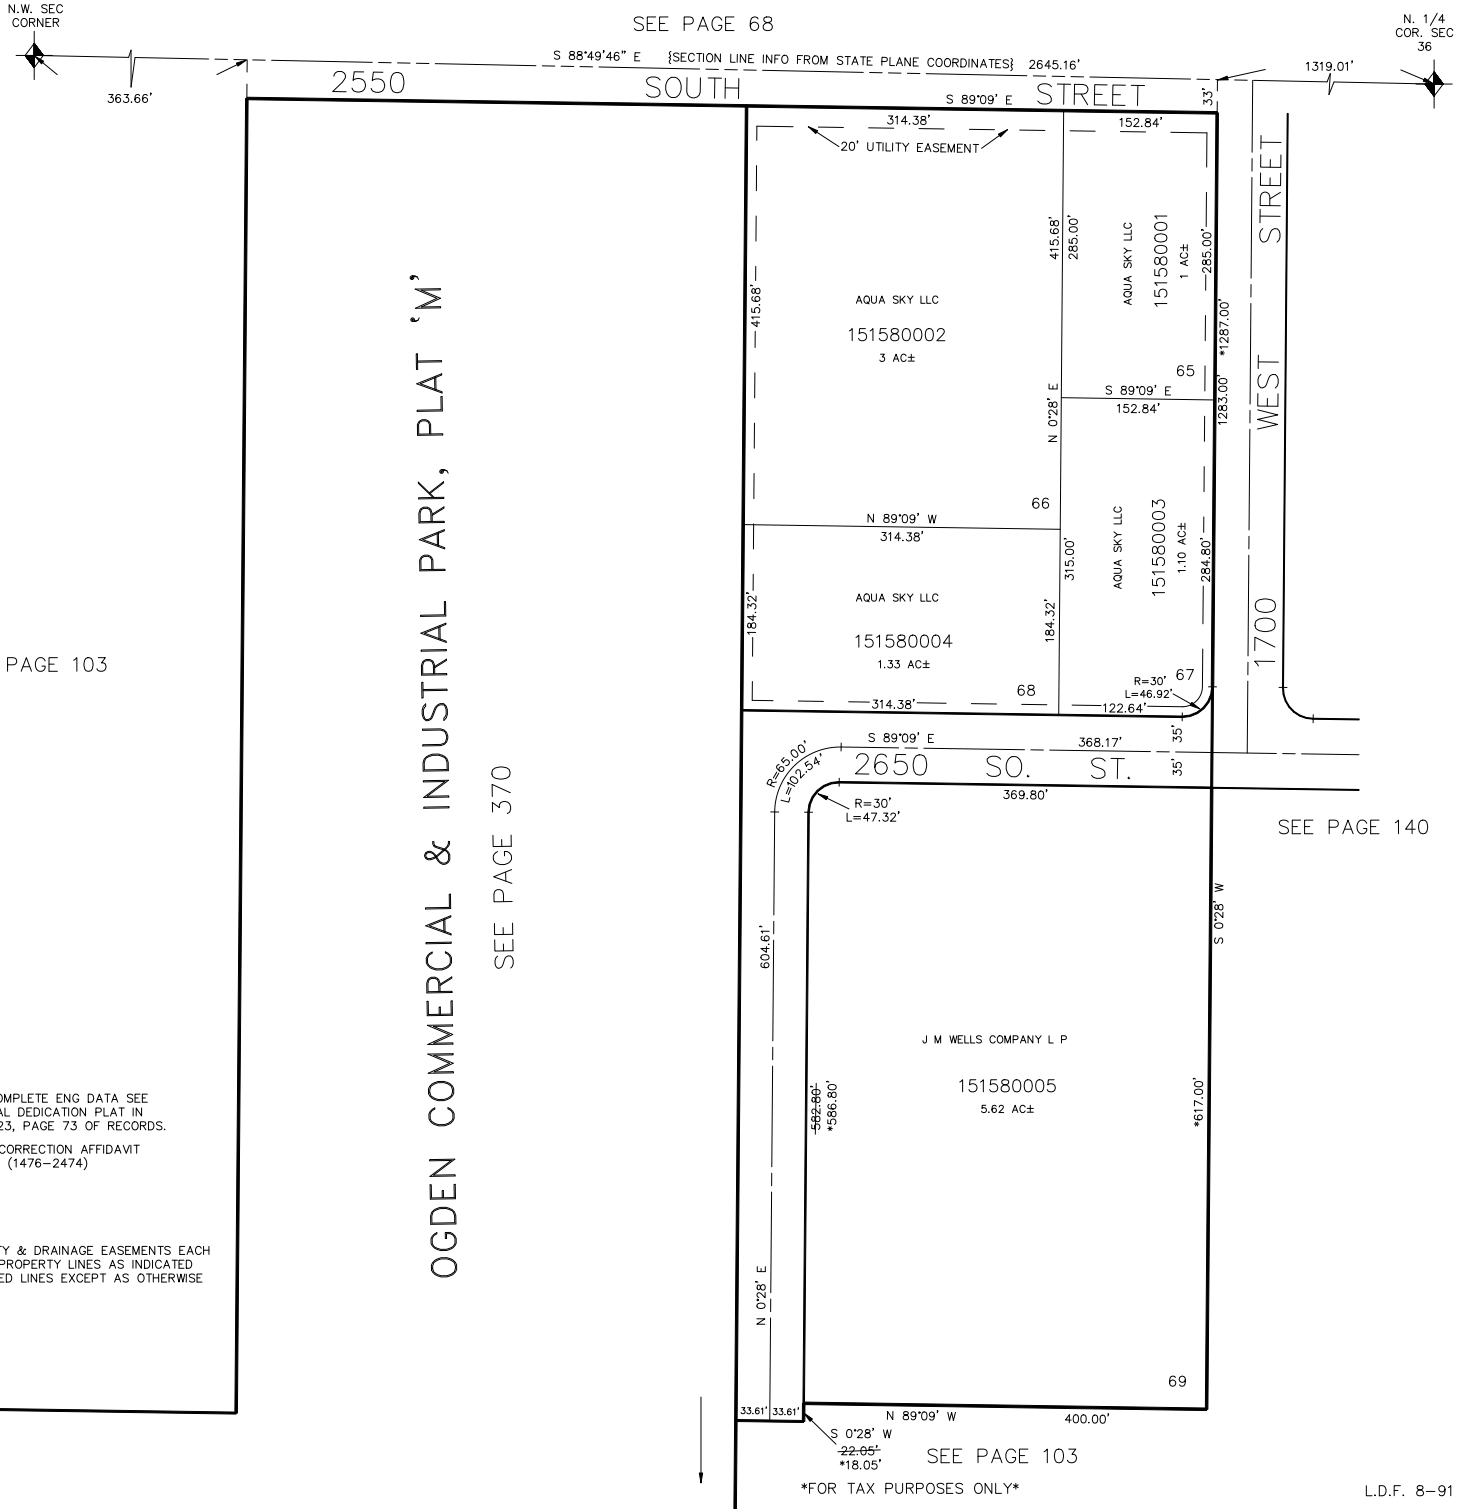

SEE PAGE 103

SEE PAGE 370

SEE PAGE 140

FOR COMPLETE ENG DATA SEE
ORIGINAL DEDICATION PLAT IN
BOOK 23, PAGE 73 OF RECORDS.

* SEE CORRECTION AFFIDAVIT
(1476-2474)

10' UTILITY & DRAINAGE EASEMENTS EACH
SIDE OF PROPERTY LINES AS INDICATED
BY DASHED LINES EXCEPT AS OTHERWISE
SHOWN.

SEE PAGE 103

FOR TAX PURPOSES ONLY

L.D.F. 8-91