

PART OF THE NW 1/4 & SW 1/4, OF SEC. 36, T.6N., R.2W., S.L.B. & M.  
**OGDEN COMMERCIAL & INDUSTRIAL PARK – PLAT "G"**


190

TAXING UNIT: 25

IN OGDEN CITY  
 SCALE 1" = 100'

SEE PAGE 162

SEE PAGE 162

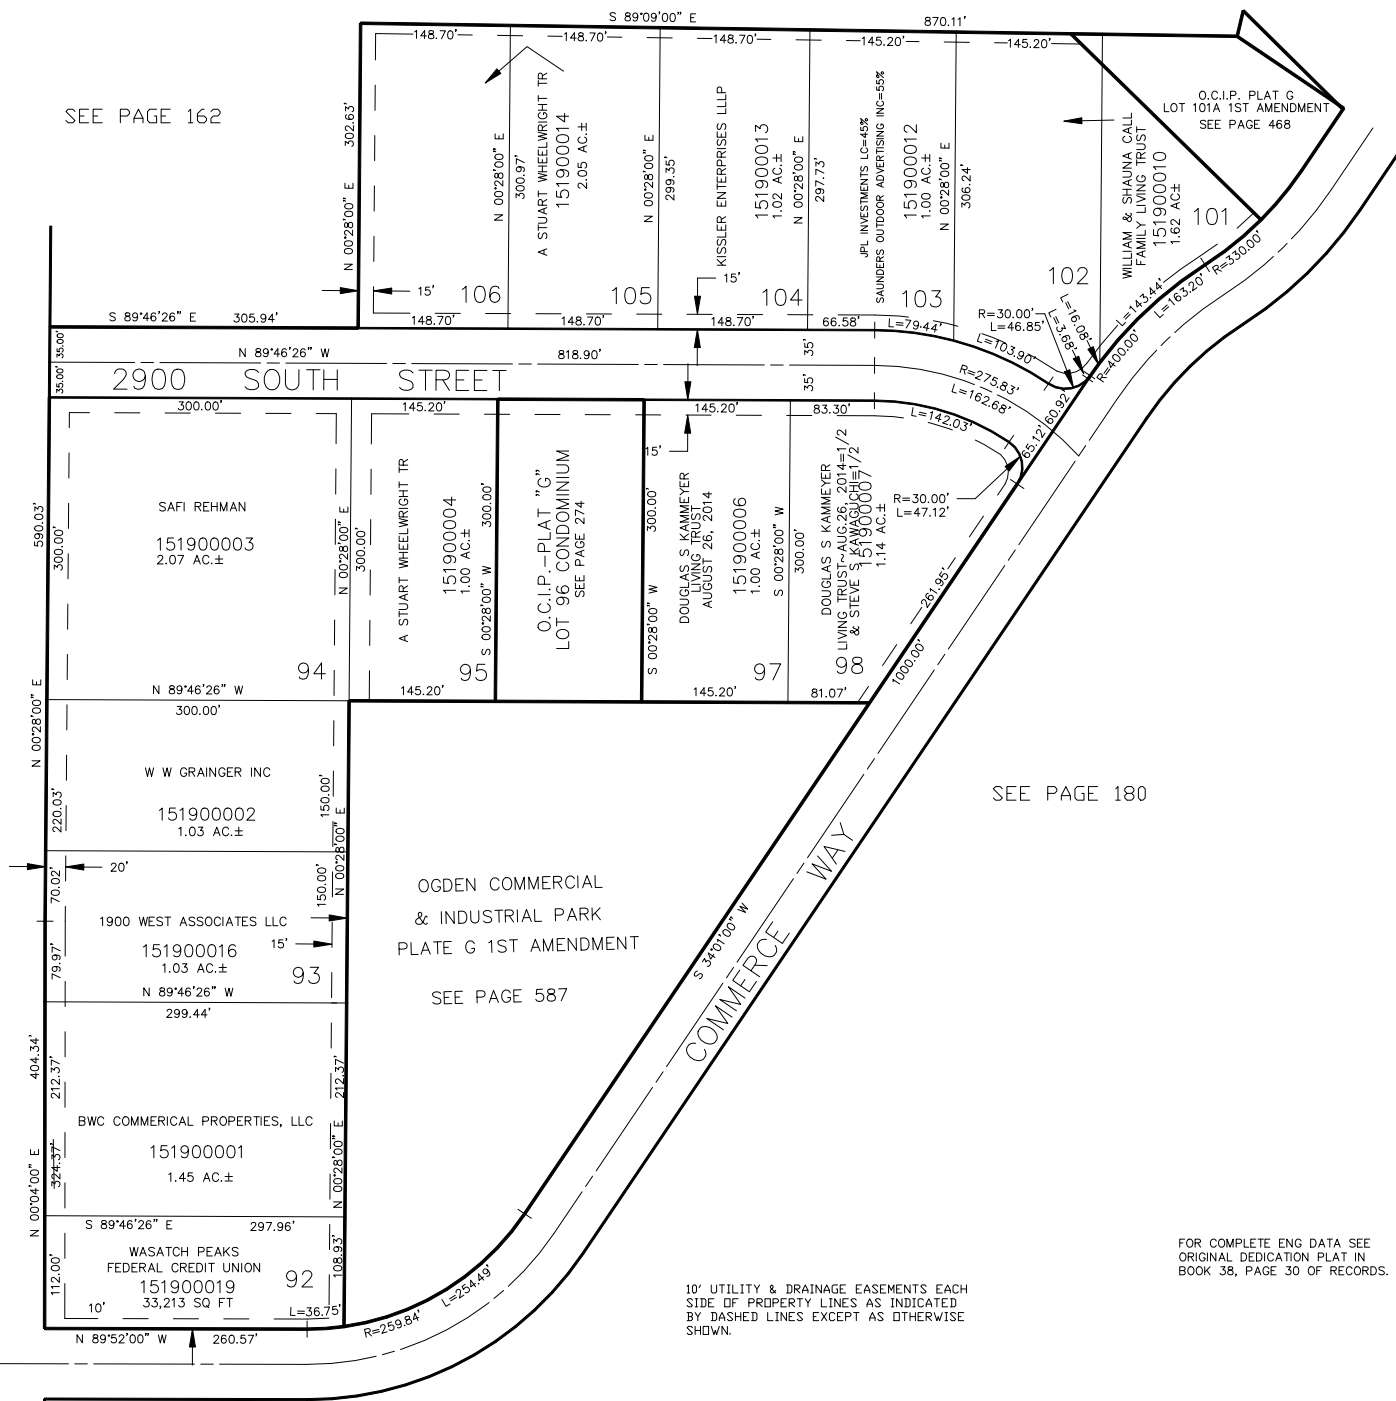

SEE PAGE 180

FOR COMPLETE ENG DATA SEE  
 ORIGINAL DEDICATION PLAT IN  
 BOOK 38, PAGE 30 OF RECORDS.

10' UTILITY & DRAINAGE EASEMENTS EACH  
 SIDE OF PROPERTY LINES AS INDICATED  
 BY DASHED LINES EXCEPT AS OTHERWISE  
 SHOWN.

\*FOR TAX PURPOSES ONLY\*

SEE PAGE 180

JPS 7-94

SEE PAGE 94

15