

PART OF THE N.W. 1/4, OF SEC. 1, T.6N., R.2W., S.L.B. & M.
TAYLOR FARMS SUBDIVISION PHASE-1

IN FARR WEST CITY

TAXING UNIT:145


SCALE 1" = 80'

SEE PAGE 3

SEE PAGE 3

SEE 150030063
LOT 12 VACATED 25-FEB-1998
#1524068 1910-79

SEE PAGE 3

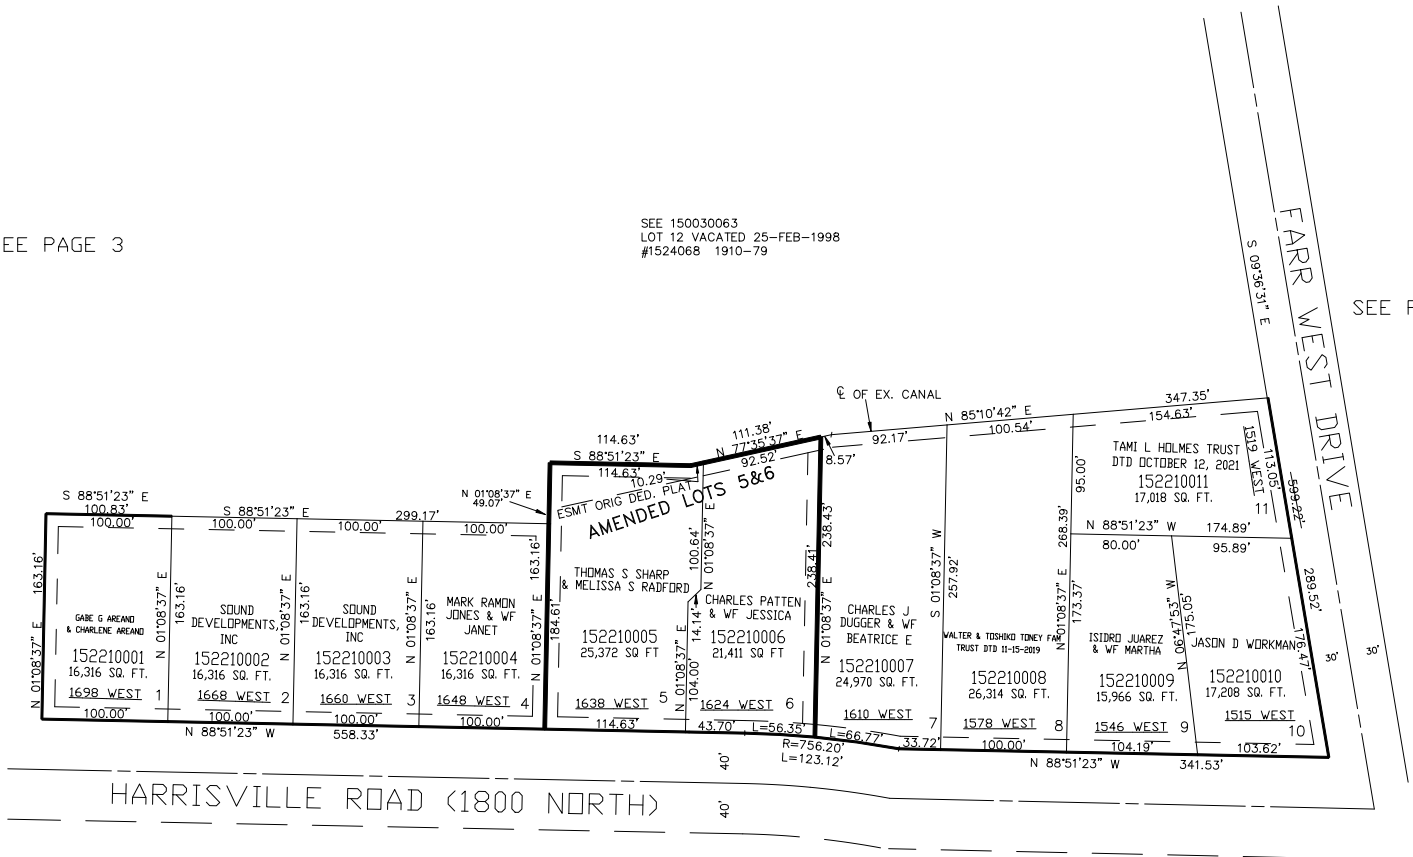

SEE PAGE 3

10' UTILITY & DRAINAGE EASEMENTS EACH
SIDE OF PROPERTY LINES AS INDICATED
BY DASHED LINES EXCEPT AS OTHERWISE
SHOWN.

FOR COMPLETE ENG DATA SEE
ORIGINAL DEDICATION PLAT IN
BOOK 45, PAGE 69 OF RECORDS.

FOR AMENDED DEDICATION PLAT
SEE BOOK 48, PAGE 19 OF
RECORDS.

FOR TAX PURPOSES ONLY