

PART OF THE S.1/2 OF SECTION 1, T.6N., R.2W., S.L.B. & M.


MOUNTAIN VIEW SUBDIVISION PH V

IN FARR WEST CITY

SCALE 1" = 50'

TAXING UNIT: 145

SEE PAGE 243

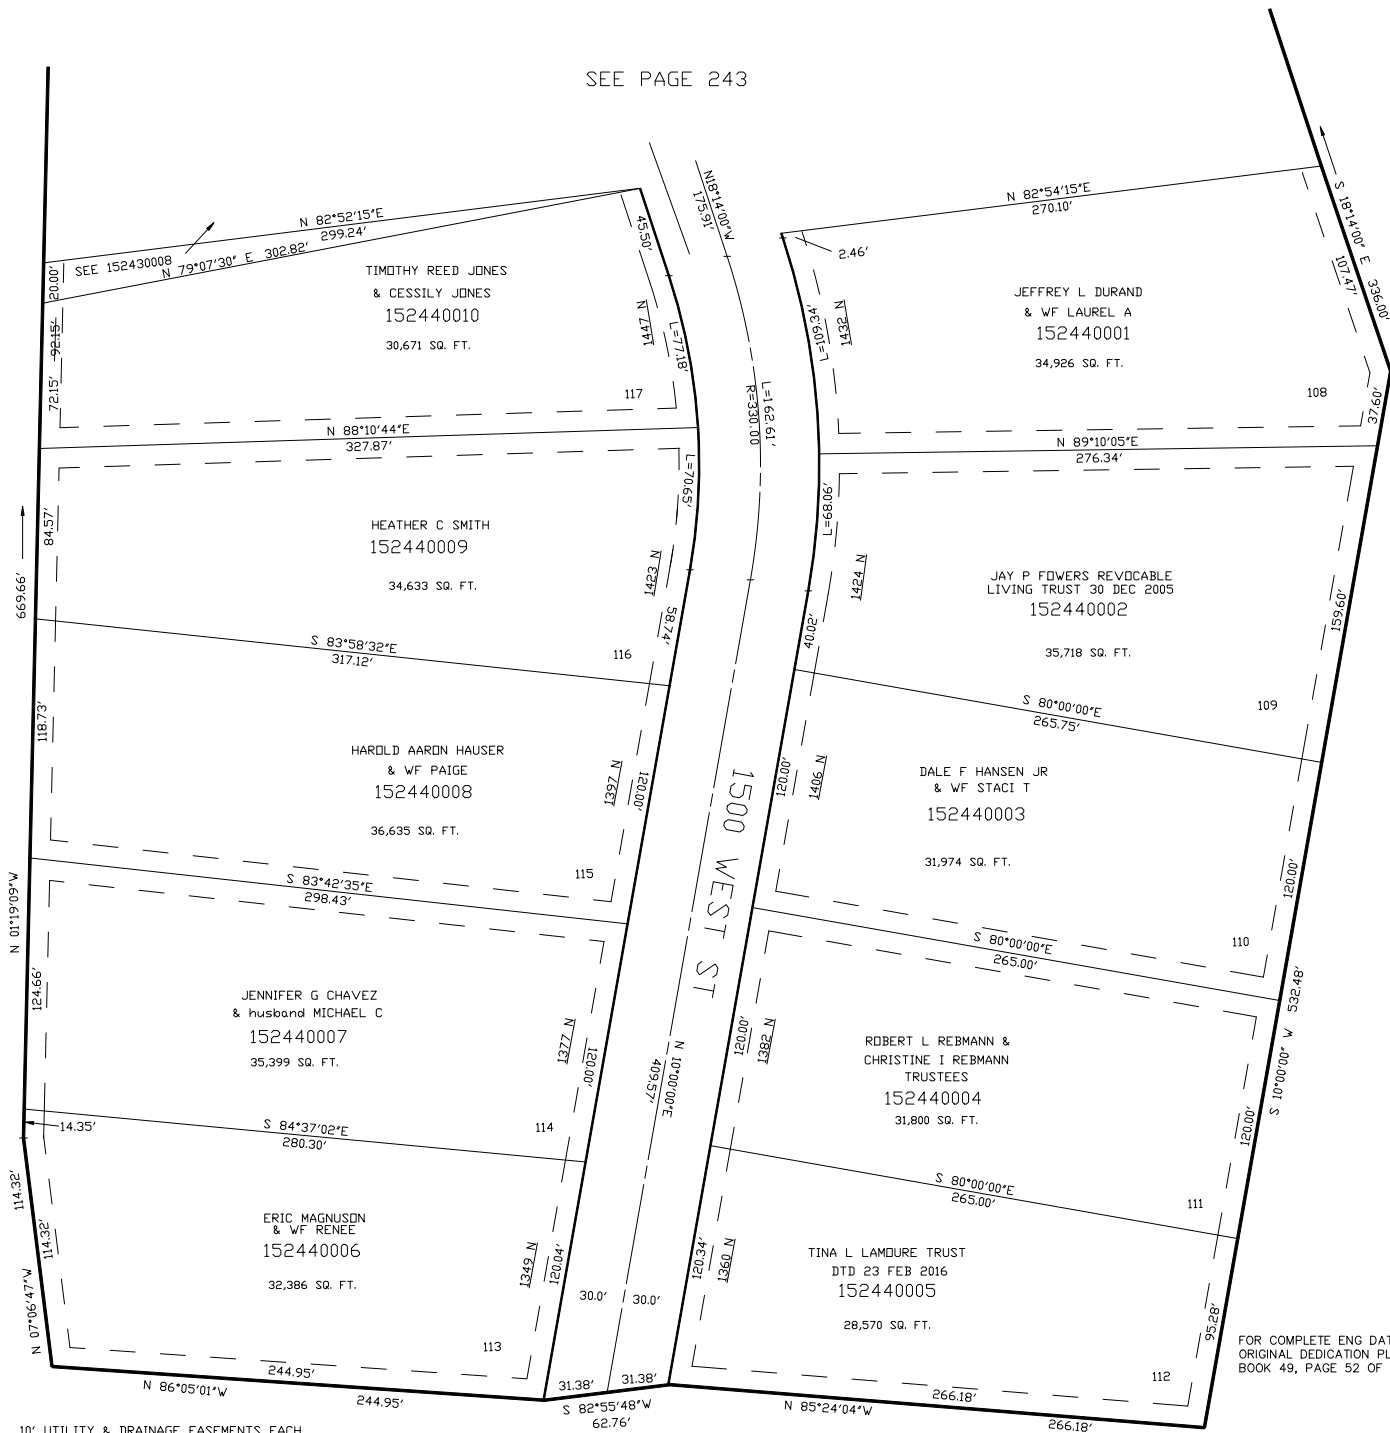

FOR COMPLETE ENG DATA SEE
ORIGINAL DEDICATION PLAT IN
BOOK 49, PAGE 52 OF RECORDS.

10' UTILITY & DRAINAGE EASEMENTS EACH
SIDE OF PROPERTY LINES AS INDICATED
BY DASHED LINES EXCEPT AS OTHERWISE
SHOWN.

SEE PAGE 226

FOR TAX PURPOSES ONLY

LLT 5 -99

SEE PAGE 1

SEE PAGE 1