

PART OF THE N.W. 1/4, OF SECTION 3, T.6N., R.2W.,
AND S.W. 1/4, OF SECTION 34, T.7N., R2W., S.L.B. & M.

SEE PAGE 294


295

PLAIN VIEW SUBDIVISION

IN PLAIN CITY
SCALE 1" = 80'

TAXING UNIT: 21

SEE PAGE 9

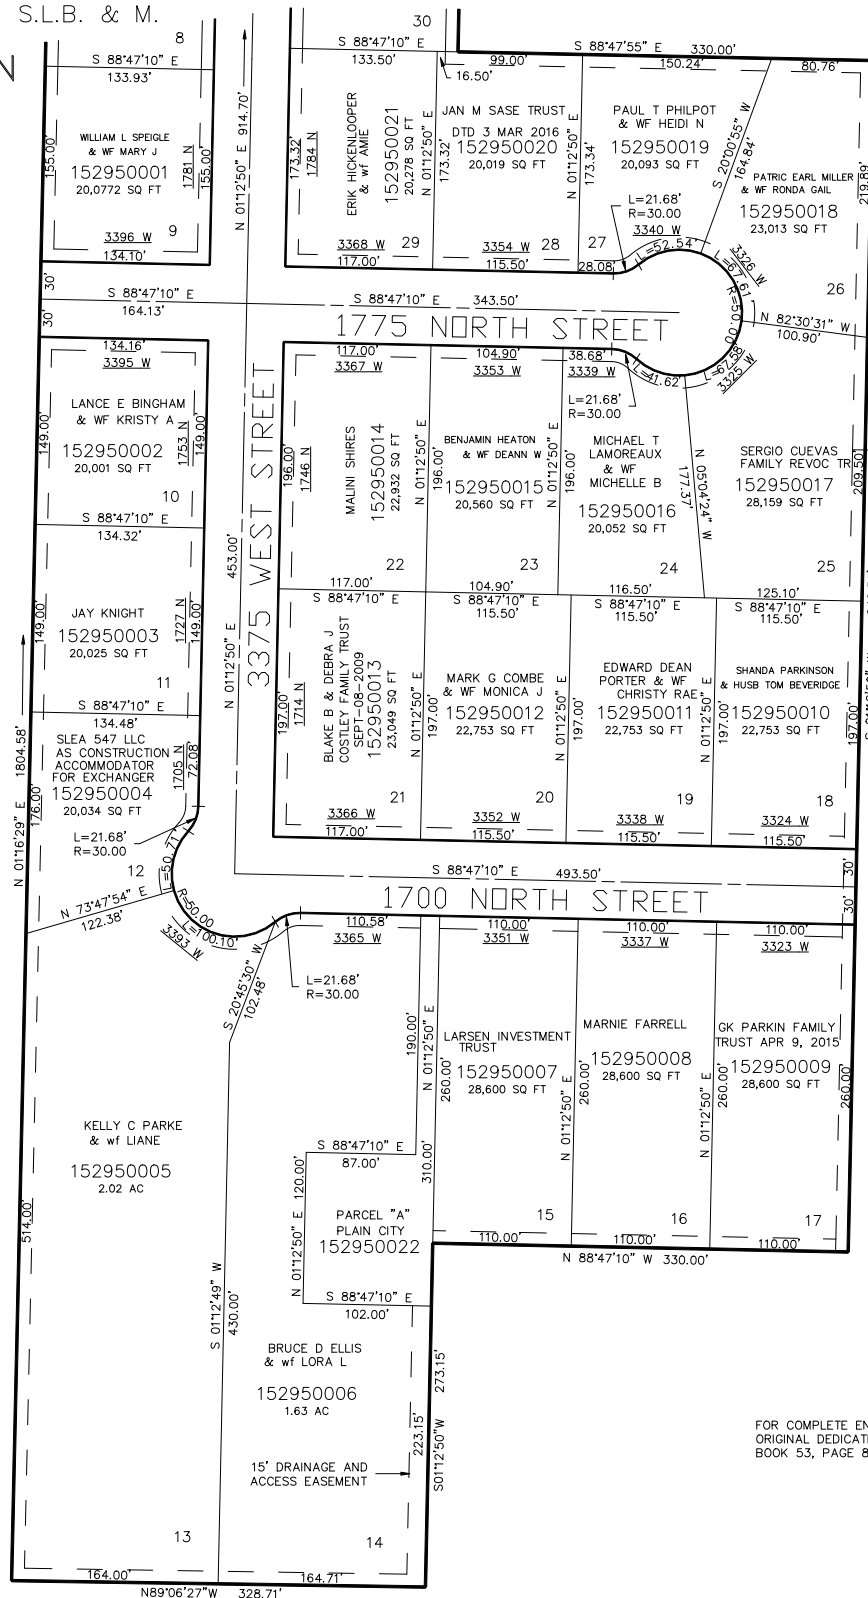

FOR COMPLETE ENG DATA SEE
ORIGINAL DEDICATION PLAT IN
BOOK 53, PAGE 88 OF RECORDS.

10' UTILITY & DRAINAGE EASEMENTS EACH
SIDE OF PROPERTY LINES AS INDICATED
BY DASHED LINES EXCEPT AS OTHERWISE
SHOWN.

SEE PAGE 9