


PART OF THE SW.1/4, OF SECTION 16, T.6N., R.2W., S.L.B. & M.  
**SURRAGE SUBDIVISION**

IN WEBER COUNTY

SCALE 1" = 60'

SEE PAGE 46-2

TAXING UNIT: 516

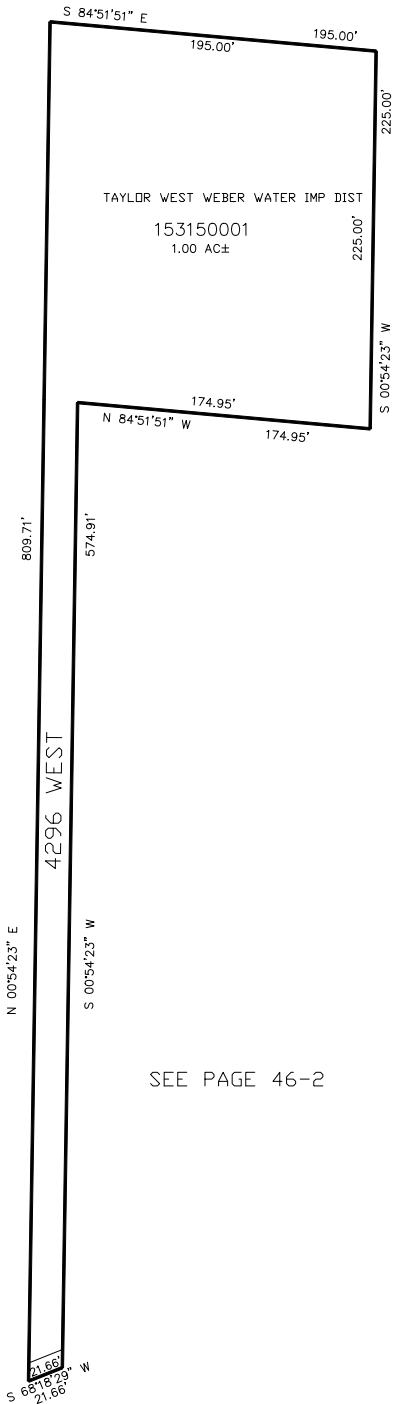

SEE PAGE 46-2

SEE PAGE 46-2

SEE PAGE 46-2

FOR COMPLETE ENG DATA SEE  
ORIGINAL DEDICATION PLAT IN  
BOOK 55, PAGE 25 OF RECORDS.

10' UTILITY & DRAINAGE EASEMENTS EACH  
SIDE OF PROPERTY LINES AS INDICATED  
BY DASHED LINES EXCEPT AS OTHERWISE  
SHOWN.

\*FOR TAX PURPOSES ONLY\*

BK 02-02