

PART OF THE SW.1/4, OF SECTION 35, T.6N., R.2W., S.L.B. & M.

409

# DOXEY ACRES

IN WEST HAVEN CITY


TAXING UNIT: 291

SCALE 1" = 80'

SEE PAGE 94

SEE PAGE 94

DOXEY ACRES LOTS 5,6,7 1ST AMENDMENT  
SEE PAGE 456

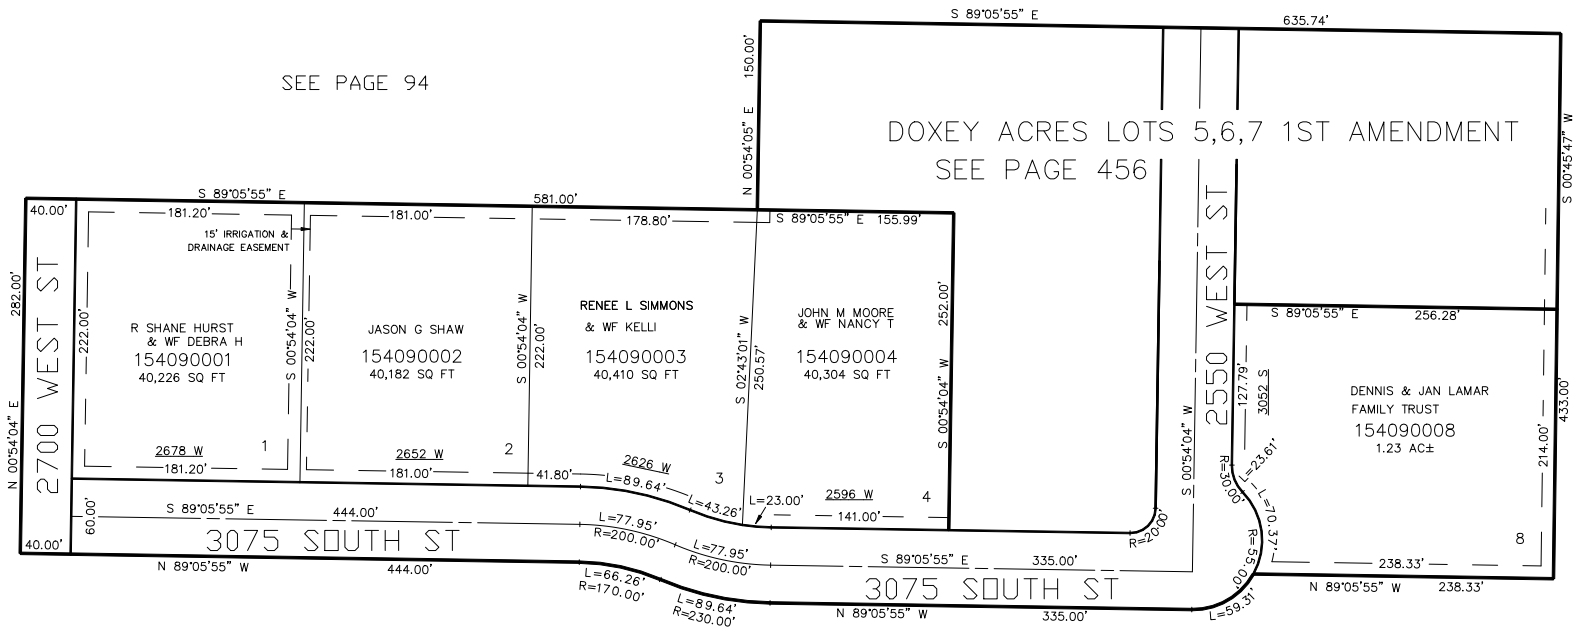

SEE PAGE 94

SEE PAGE 94

10' UTILITY & DRAINAGE EASEMENTS EACH  
SIDE OF PROPERTY LINES AS INDICATED  
BY DASHED LINES EXCEPT AS OTHERWISE  
SHOWN.

FOR COMPLETE ENG DATA SEE  
ORIGINAL DEDICATION PLAT IN  
BOOK 62, PAGE 40 OF RECORDS.