

PART OF THE S.1/2, OF SECTION 7, (?) T.6N., R.1W.?, S.L.B. & M.


BUSINESS DEPOT OGDEN - PLAT 9

IN OGDEN CITY

SCALE 1" = 80'

TAXING UNIT: 25

SEE PAGE 32

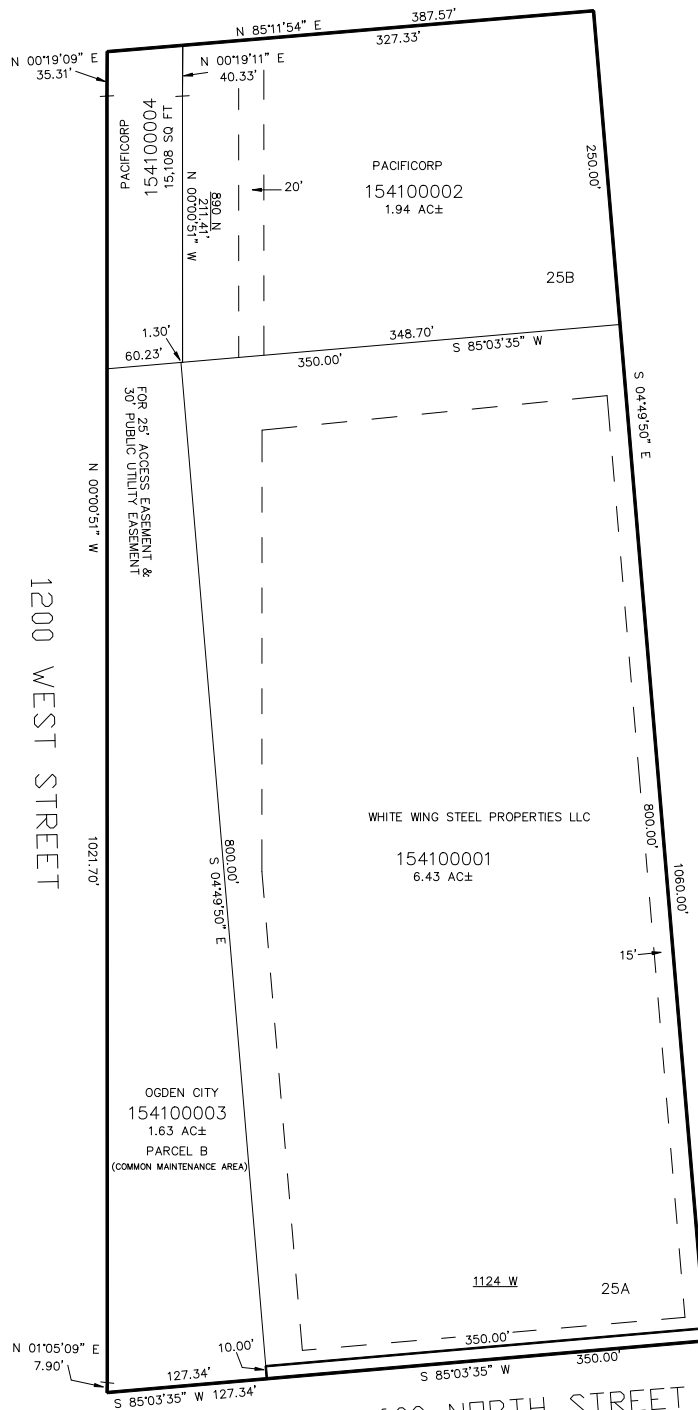

SEE PAGE 32

SEE PAGE 32

FOR COMPLETE ENG DATA SEE
ORIGINAL DEDICATION PLAT IN
BOOK 62, PAGE 45 OF RECORDS.

10' UTILITY & DRAINAGE EASEMENTS EACH
SIDE OF PROPERTY LINES AS INDICATED
BY DASHED LINES EXCEPT AS OTHERWISE
SHOWN.

600 NORTH STREET

SEE PAGE 349

FOR TAX PURPOSES ONLY