

PART OF THE NW.1/4, OF SECTION 27, T.6N., R.2W., S.L.B. & M.


WALLY'S ACRE CLUSTER SUBDIVISION 3

IN WEBER COUNTY

SCALE 1" = 60'

TAXING UNIT: 514

SEE PAGE 76-5

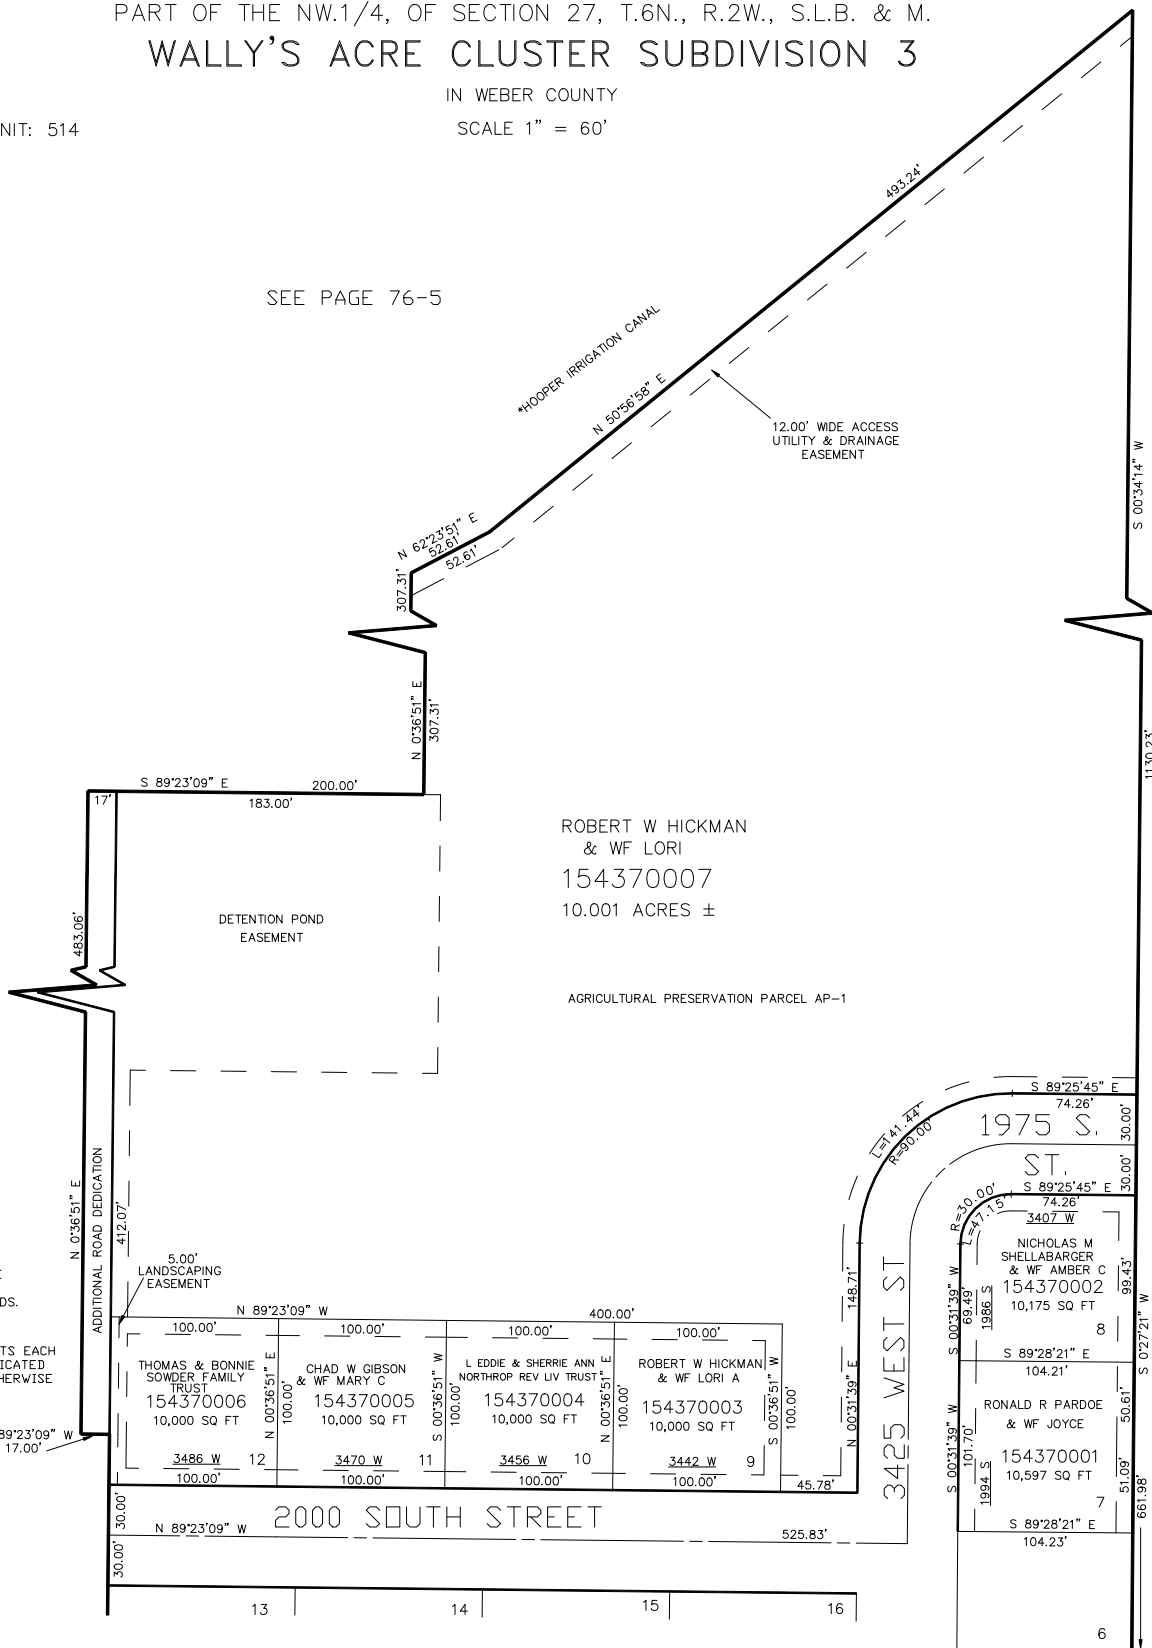

*FOR ADD'L INFO ON CANAL AND EASEMENTS SEE DED PLAT

FOR COMPLETE ENG DATA SEE ORIGINAL DEDICATION PLAT IN BOOK 65, PAGE 91 OF RECORDS.

10' UTILITY & DRAINAGE EASEMENTS EACH SIDE OF PROPERTY LINES AS INDICATED BY DASHED LINES EXCEPT AS OTHERWISE SHOWN.

FOR TAX PURPOSES ONLY

JS 04-2007