

PART OF THE NE.1/4, OF SECTION 24, T.6N., R.2W., S.L.B. & M.

TOWNHOUSE ESTATES PHASE 3 2ND AMENDMENT PUD


512

IN MARIOTT-SLATERVILLE CITY

TAXING UNIT: 361, 362

SCALE 1" = 40'

SEE PAGE 62-1

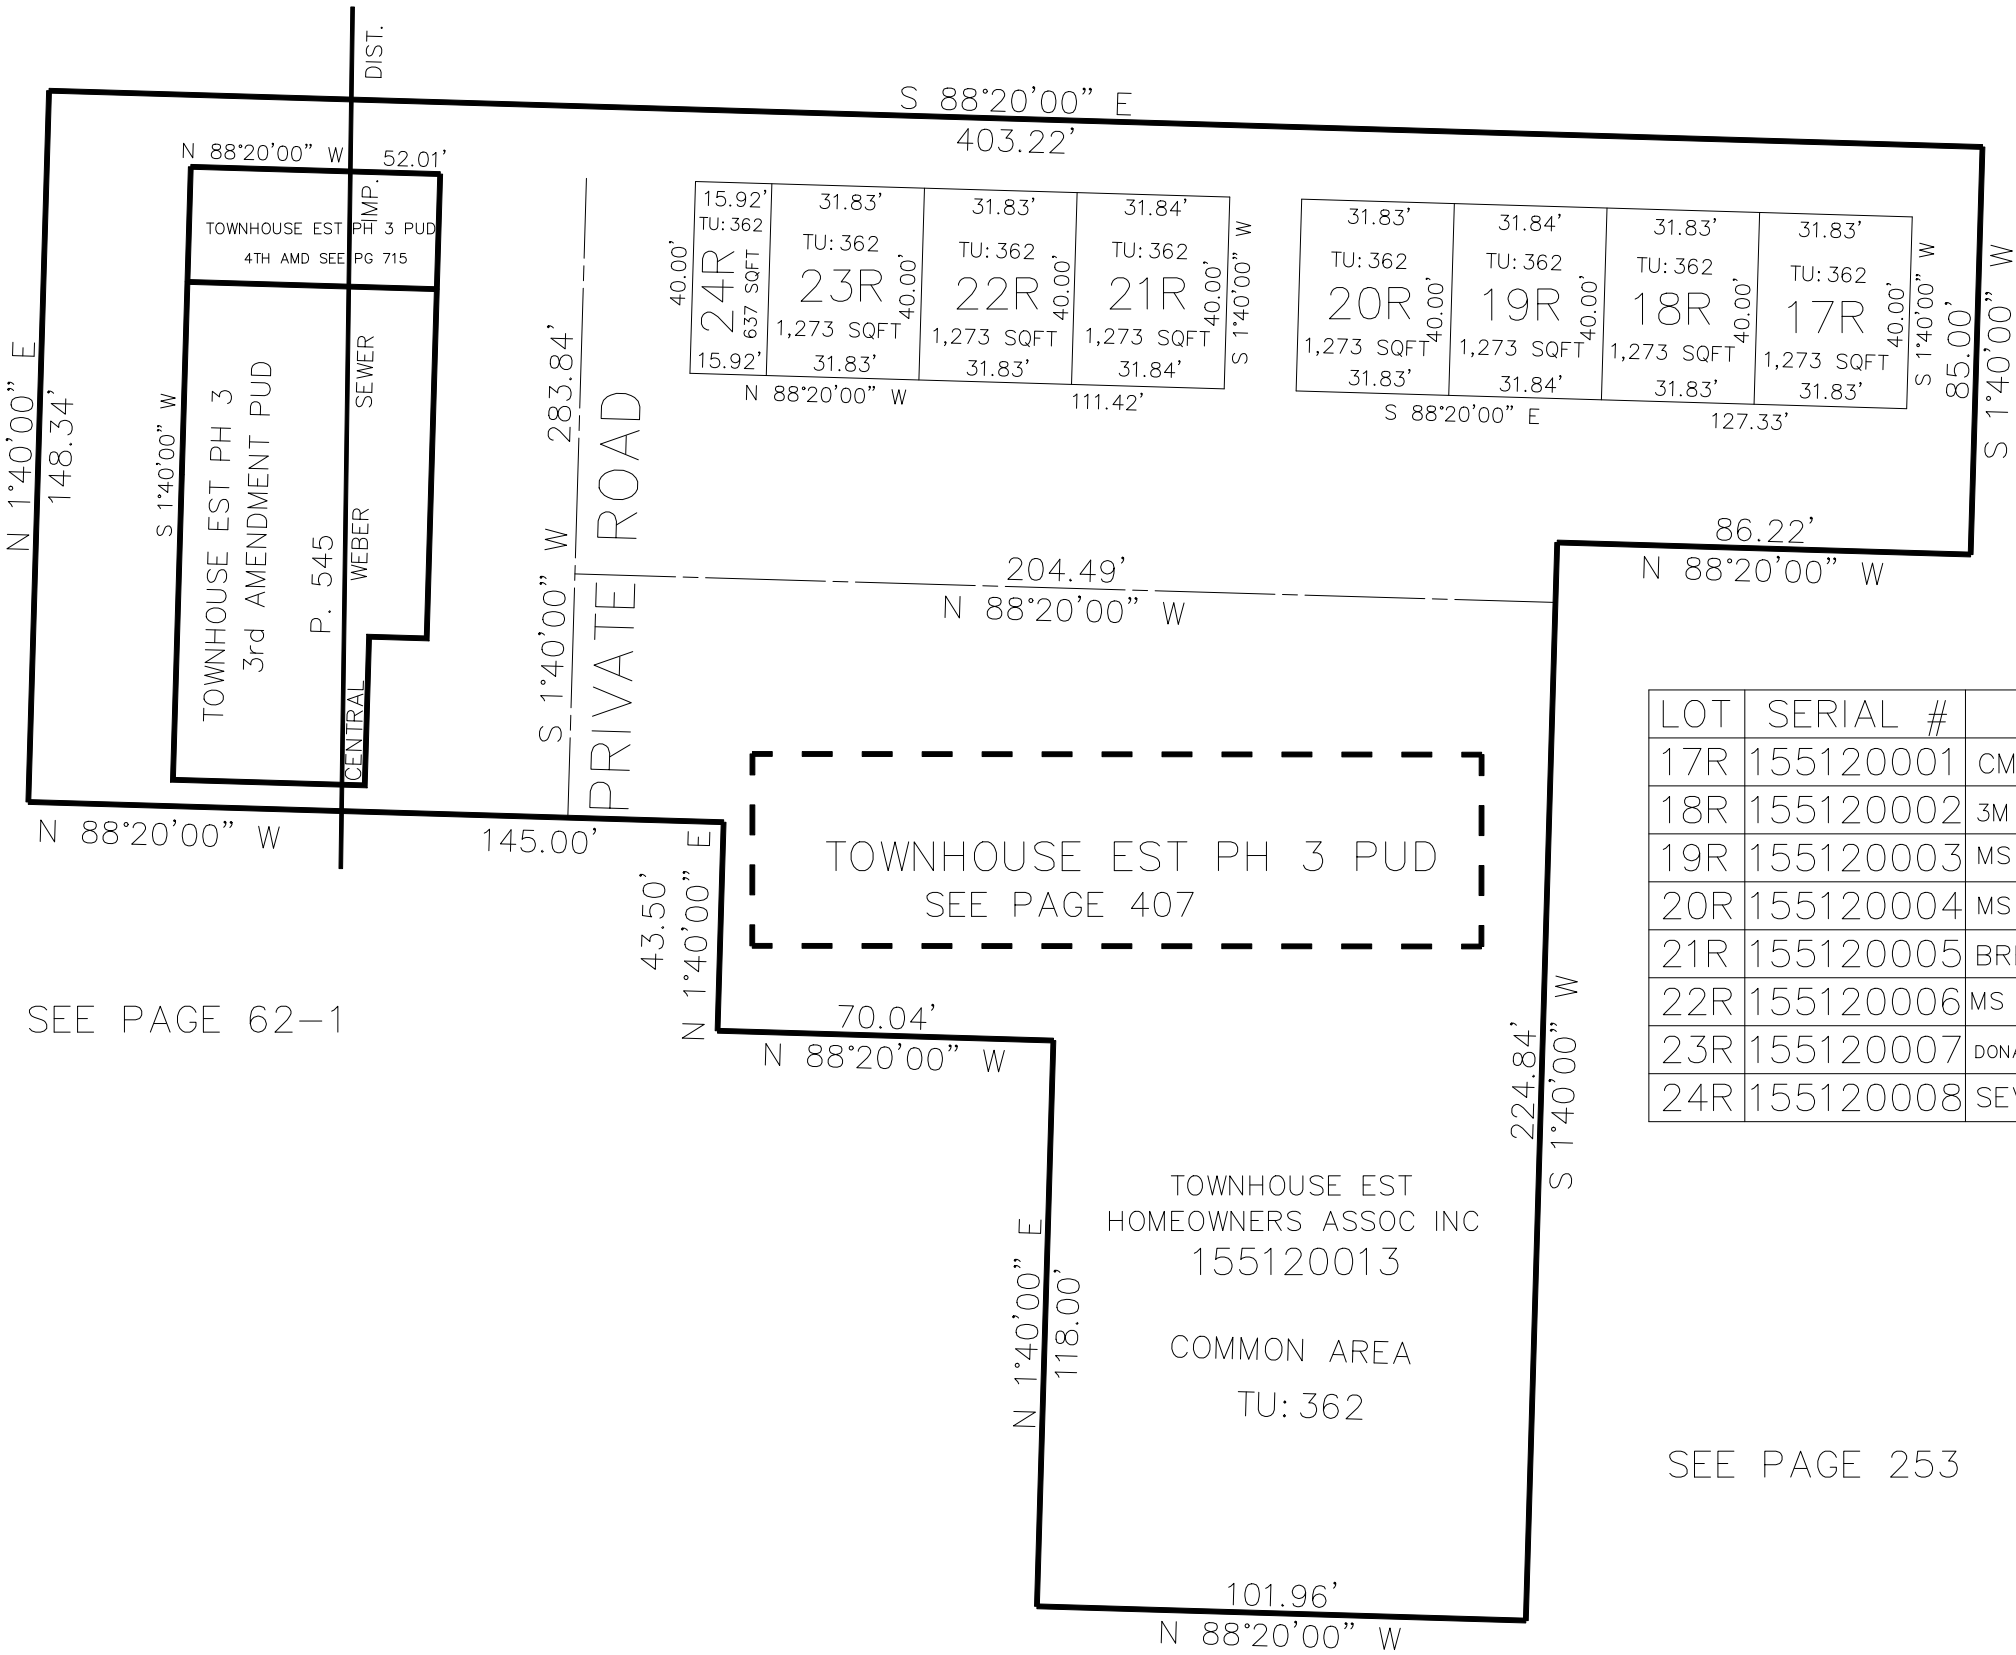

LOT	SERIAL #	OWNERSHIP
17R	155120001	CMMBE HOLDINGS, LLC
18R	155120002	3M INVESTMENTS LLC
19R	155120003	MS TOWNHOUSE ESTATES PH3 LLC
20R	155120004	MS TOWNHOUSE ESTATES PH3 LLC
21R	155120005	BRETT ALLDREDGE
22R	155120006	MS TOWNHOUSE ESTATES PH3 LLC
23R	155120007	DONALD MATTHEW MENDENHALL & WF HOLLY M
24R	155120008	SEVEN VENTURES LLC 1045

10' UTILITY & DRAINAGE EASEMENTS EACH
SIDE OF PROPERTY LINES AS INDICATED
BY DASHED LINES EXCEPT AS OTHERWISE
SHOWN.

FOR COMPLETE ENG DATA SEE
ORIGINAL DEDICATION PLAT IN
BOOK 72, PAGE 08 OF RECORDS.