

PART OF THE NW. 1/4, OF SECTION 34, T.6N., R.1W., S.L.B. & M.

617

WINDSOR PARK SUBDIVISION

IN WEST HAVEN CITY


TAXING UNIT: 280

SCALE 1" = 50'

SEE PAGE 556

2550 SOUTH STREET

SEE PAGE 556

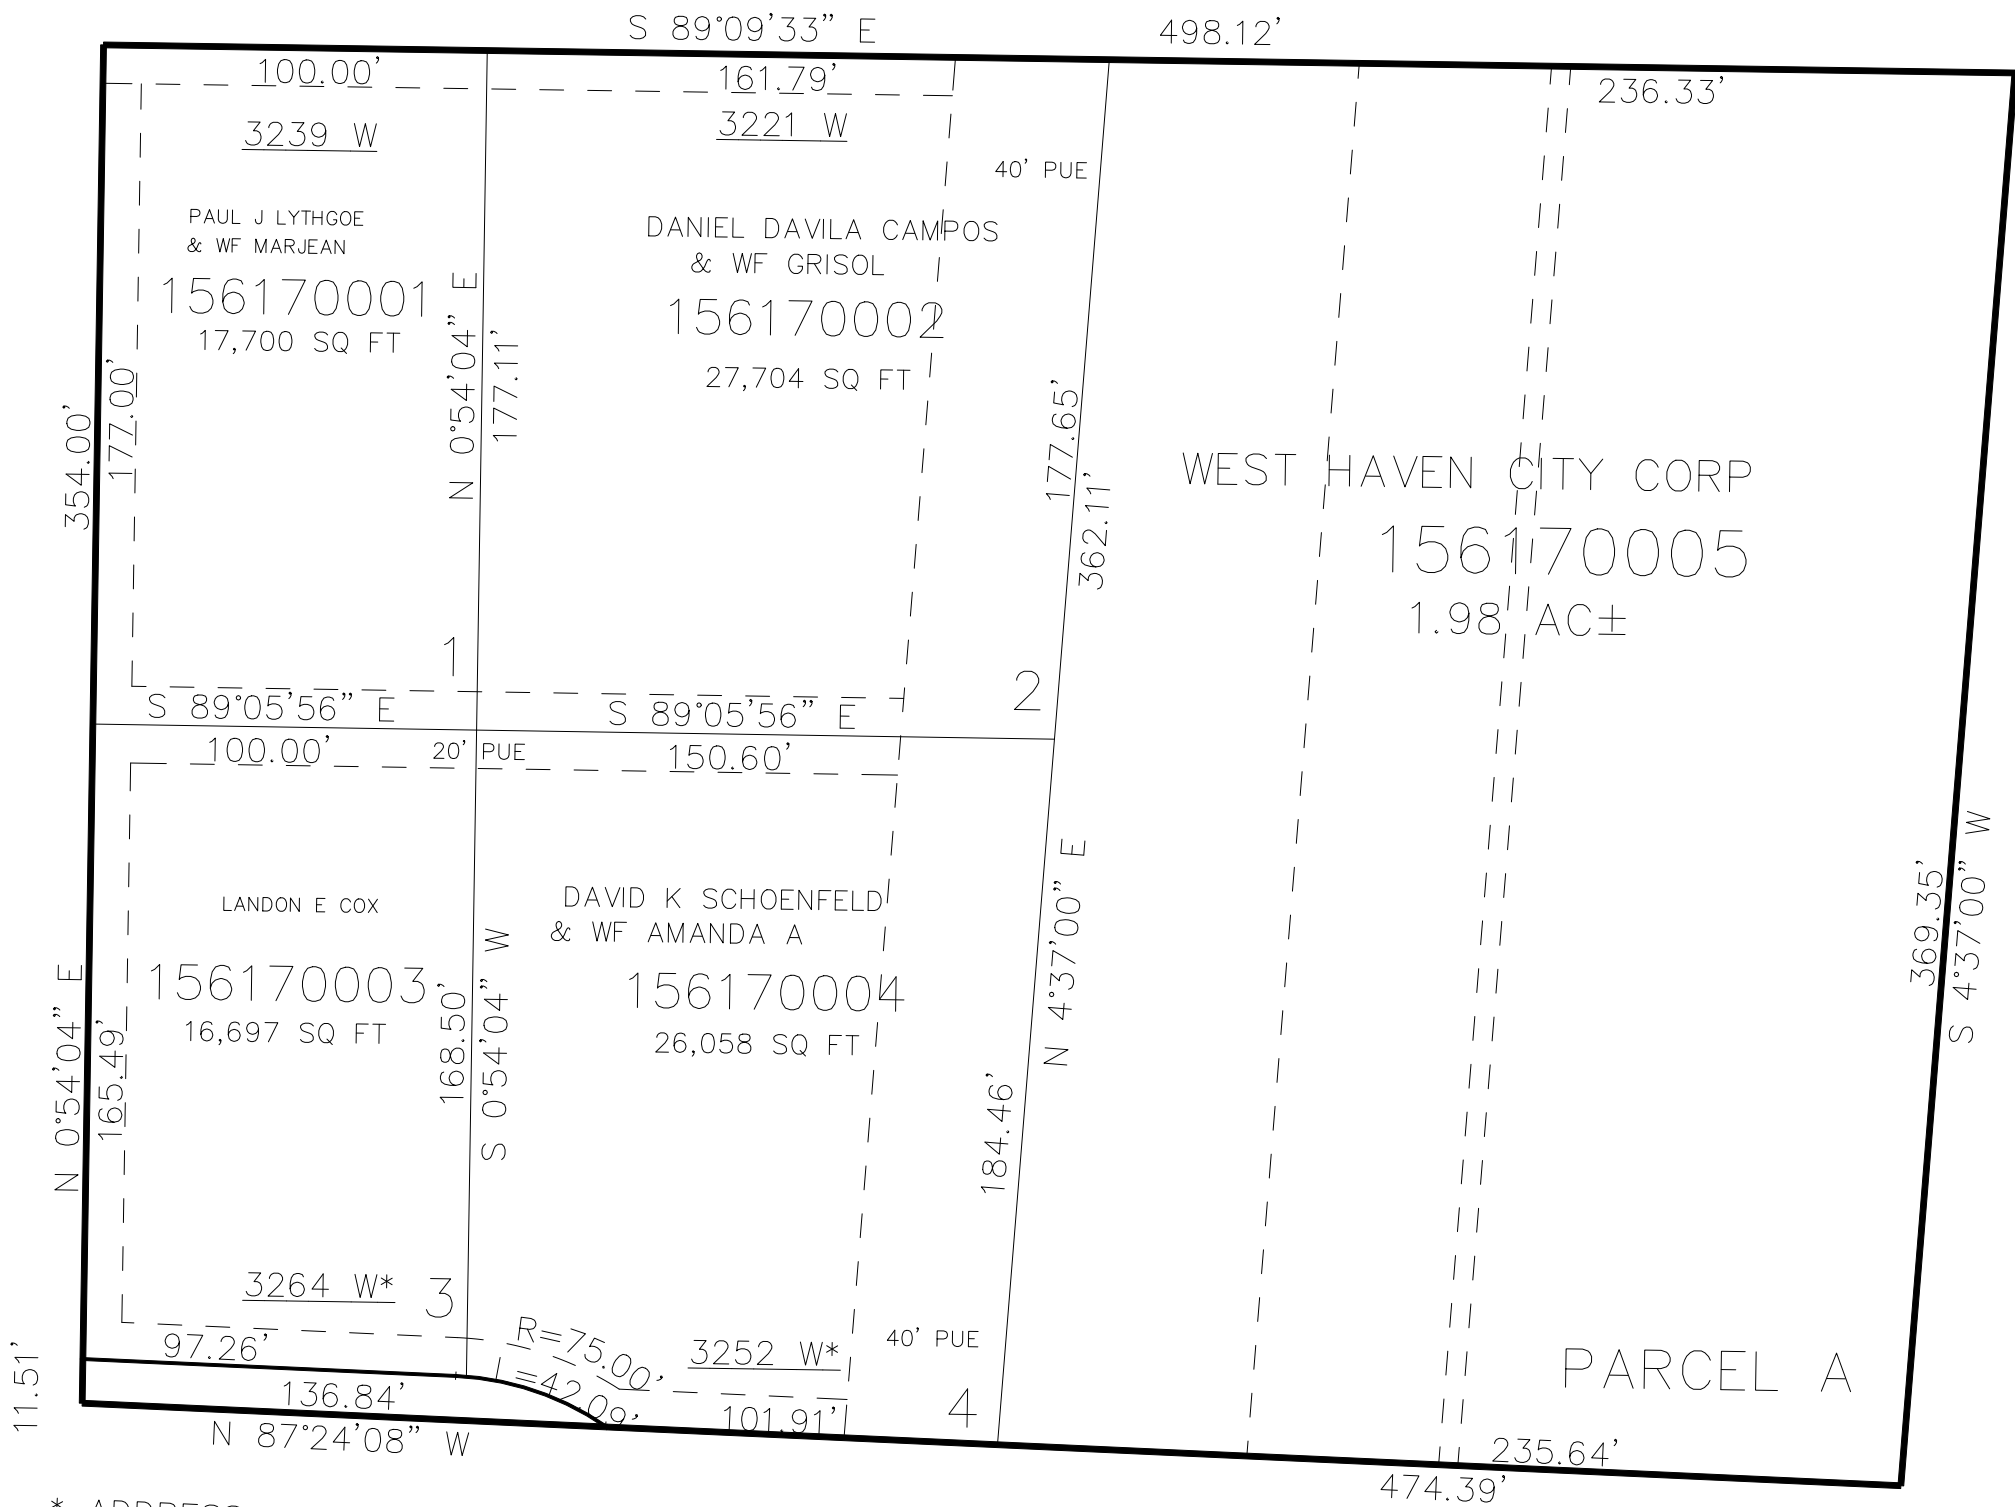

SEE PAGE 556

* ADDRESS CHANGE AFFIDAVIT E#2886768, E#2886769

2625 SOUTH STREET SEE PAGE 556

10' UTILITY & DRAINAGE EASEMENTS EACH
SIDE OF PROPERTY LINES AS INDICATED
BY DASHED LINES EXCEPT AS OTHERWISE
SHOWN.

FOR COMPLETE ENG DATA SEE
ORIGINAL DEDICATION PLAT IN
BOOK 80, PAGE 60 OF RECORDS.