

PART OF THE N. 1/2, OF SECTION 27, T.6N., R.2W., S.L.B. & M.
SECRIST ACRES SUBDIVISION PHASE 5


648

IN WEST HAVEN CITY

TAXING UNIT: 280, 291

SCALE 1" = 80'

SEE PAGE 76-5

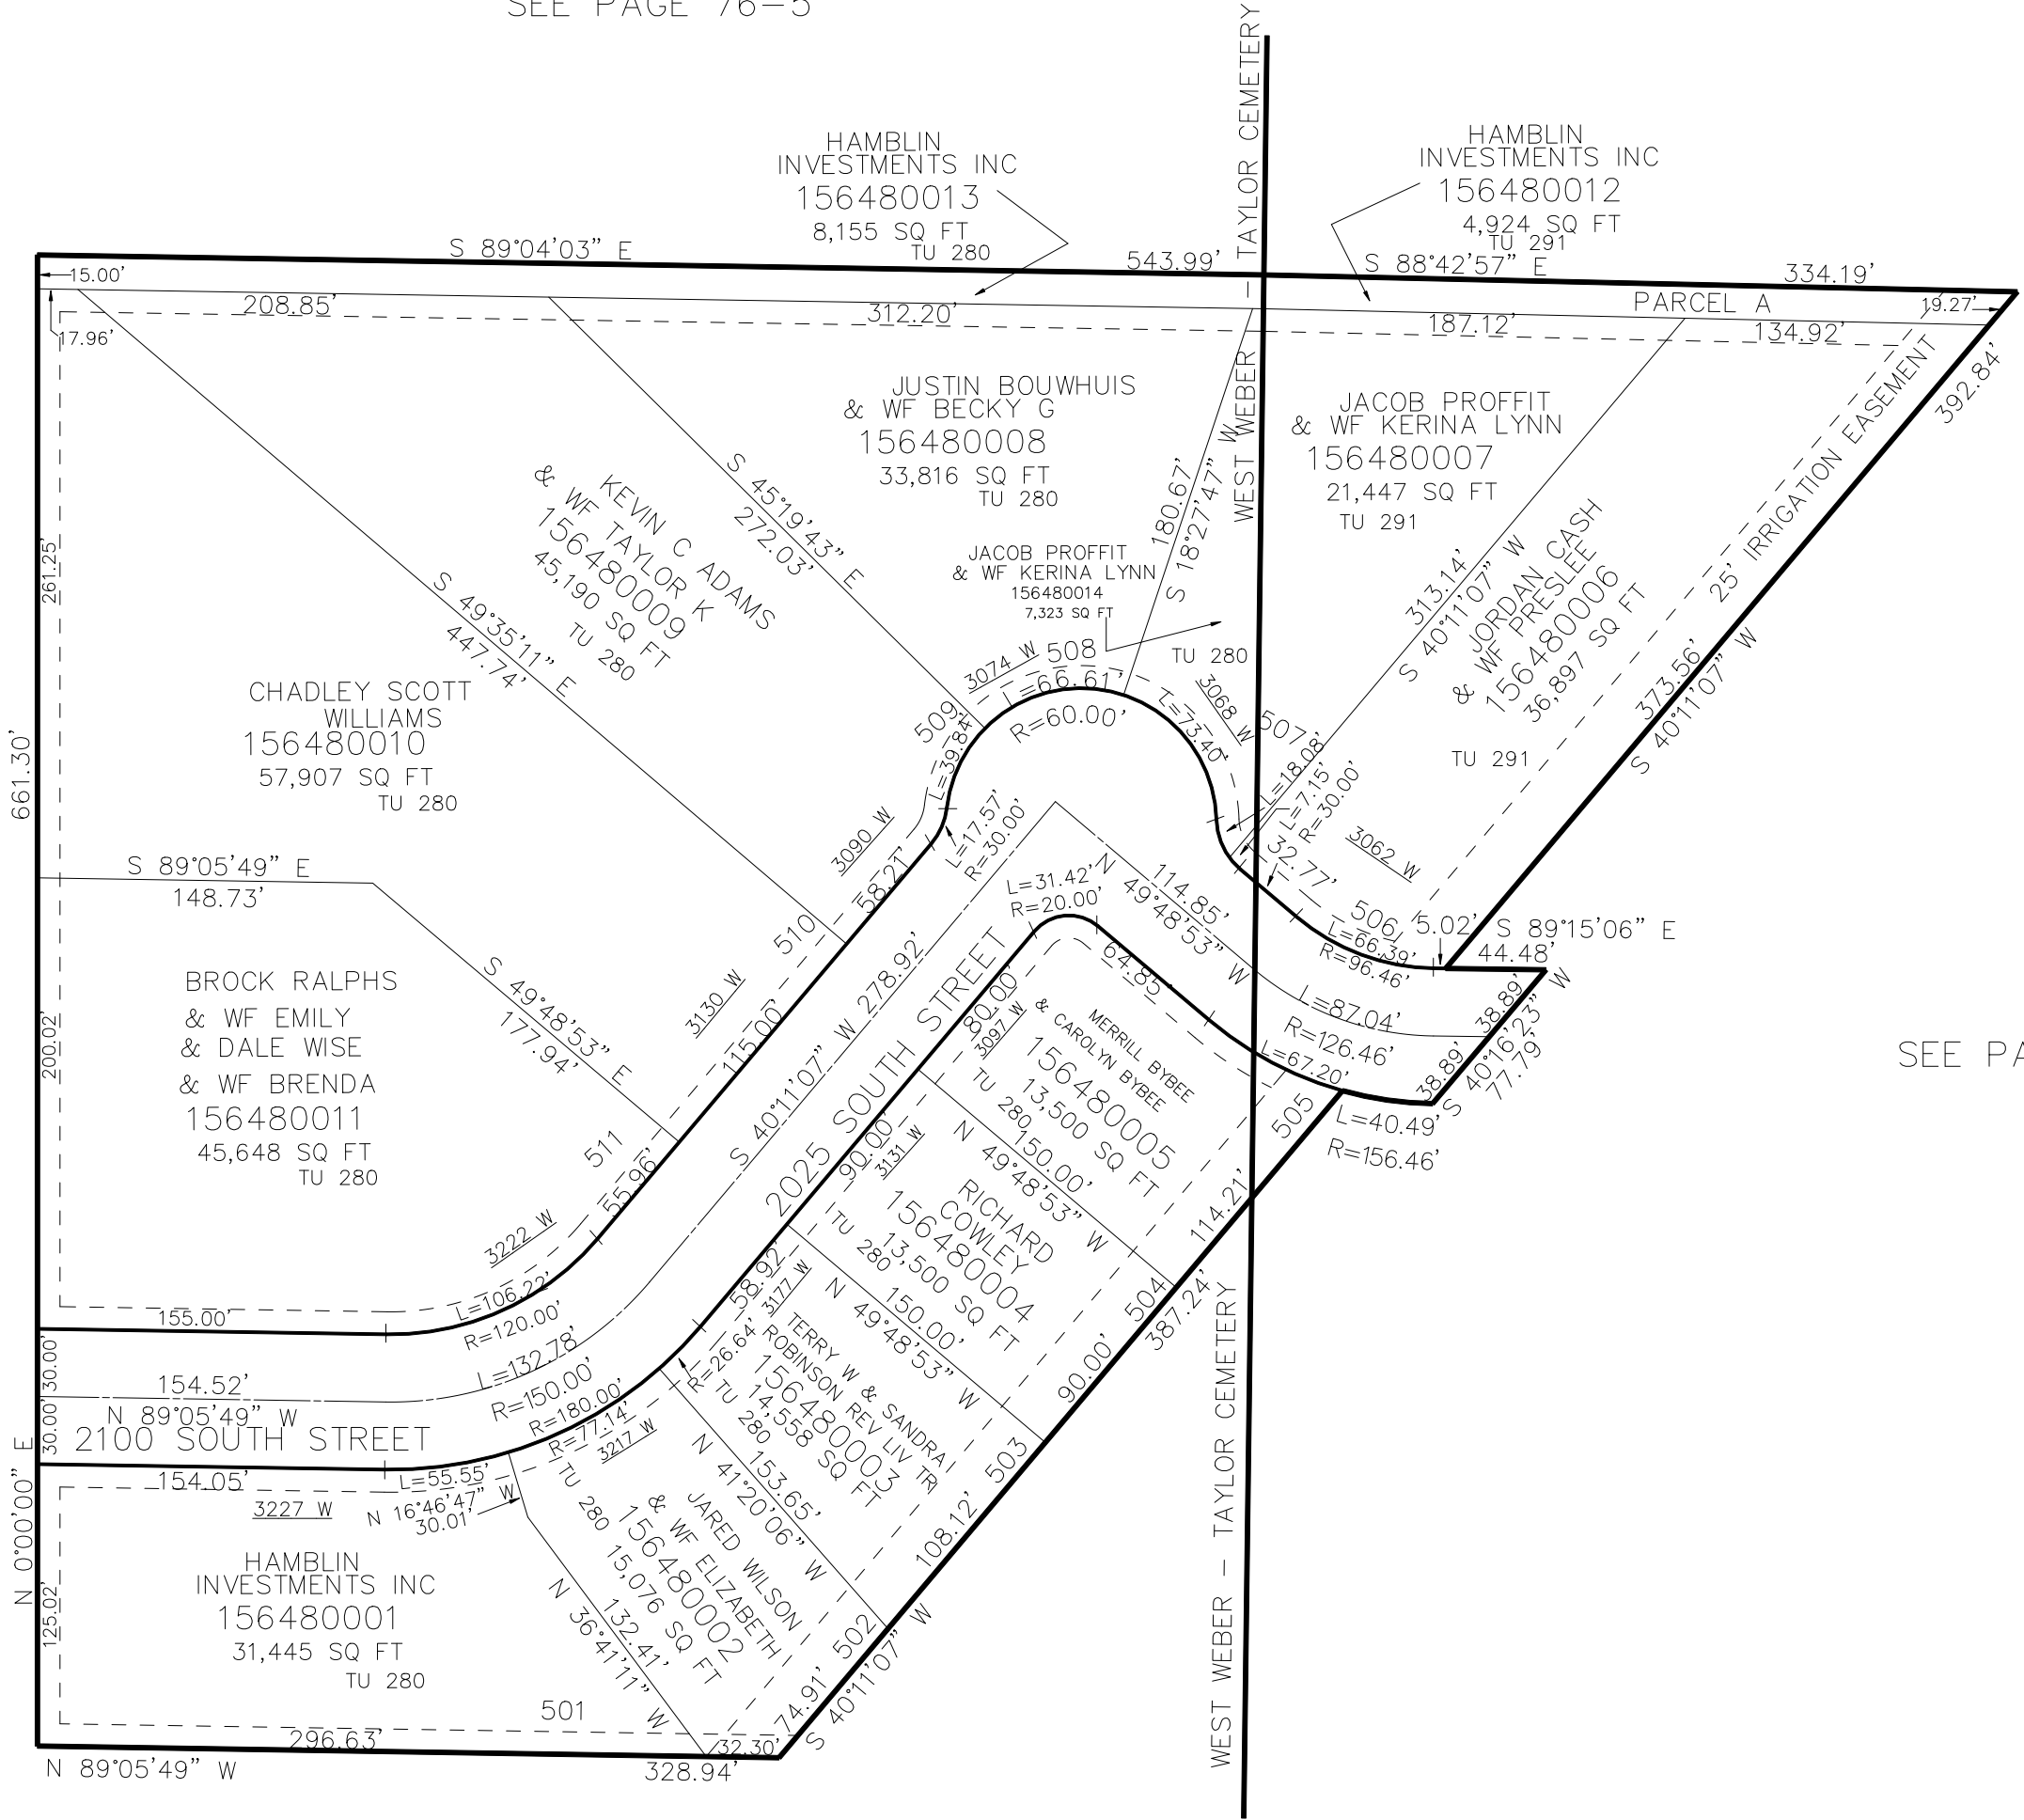

SEE PAGE 76-1

SEE PAGE 76-5

10' UTILITY & DRAINAGE EASEMENTS EACH
SIDE OF PROPERTY LINES AS INDICATED
BY DASHED LINES EXCEPT AS OTHERWISE
SHOWN.

ADDRESS AFFIDAVIT E#3051415

FOR COMPLETE ENG DATA SEE
ORIGINAL DEDICATION PLAT IN
BOOK 82, PAGE 65 OF RECORDS.