

PART OF THE SE. 1/4, OF SECTION 13, T.6N., R.2W., S.L.B. & M.

STANGER SUBDIVISION PHASE 2


657

IN MARRIOTT-SLATERVILLE CITY

TAXING UNIT: 362

SCALE 1" = 80'

SEE PAGE 36

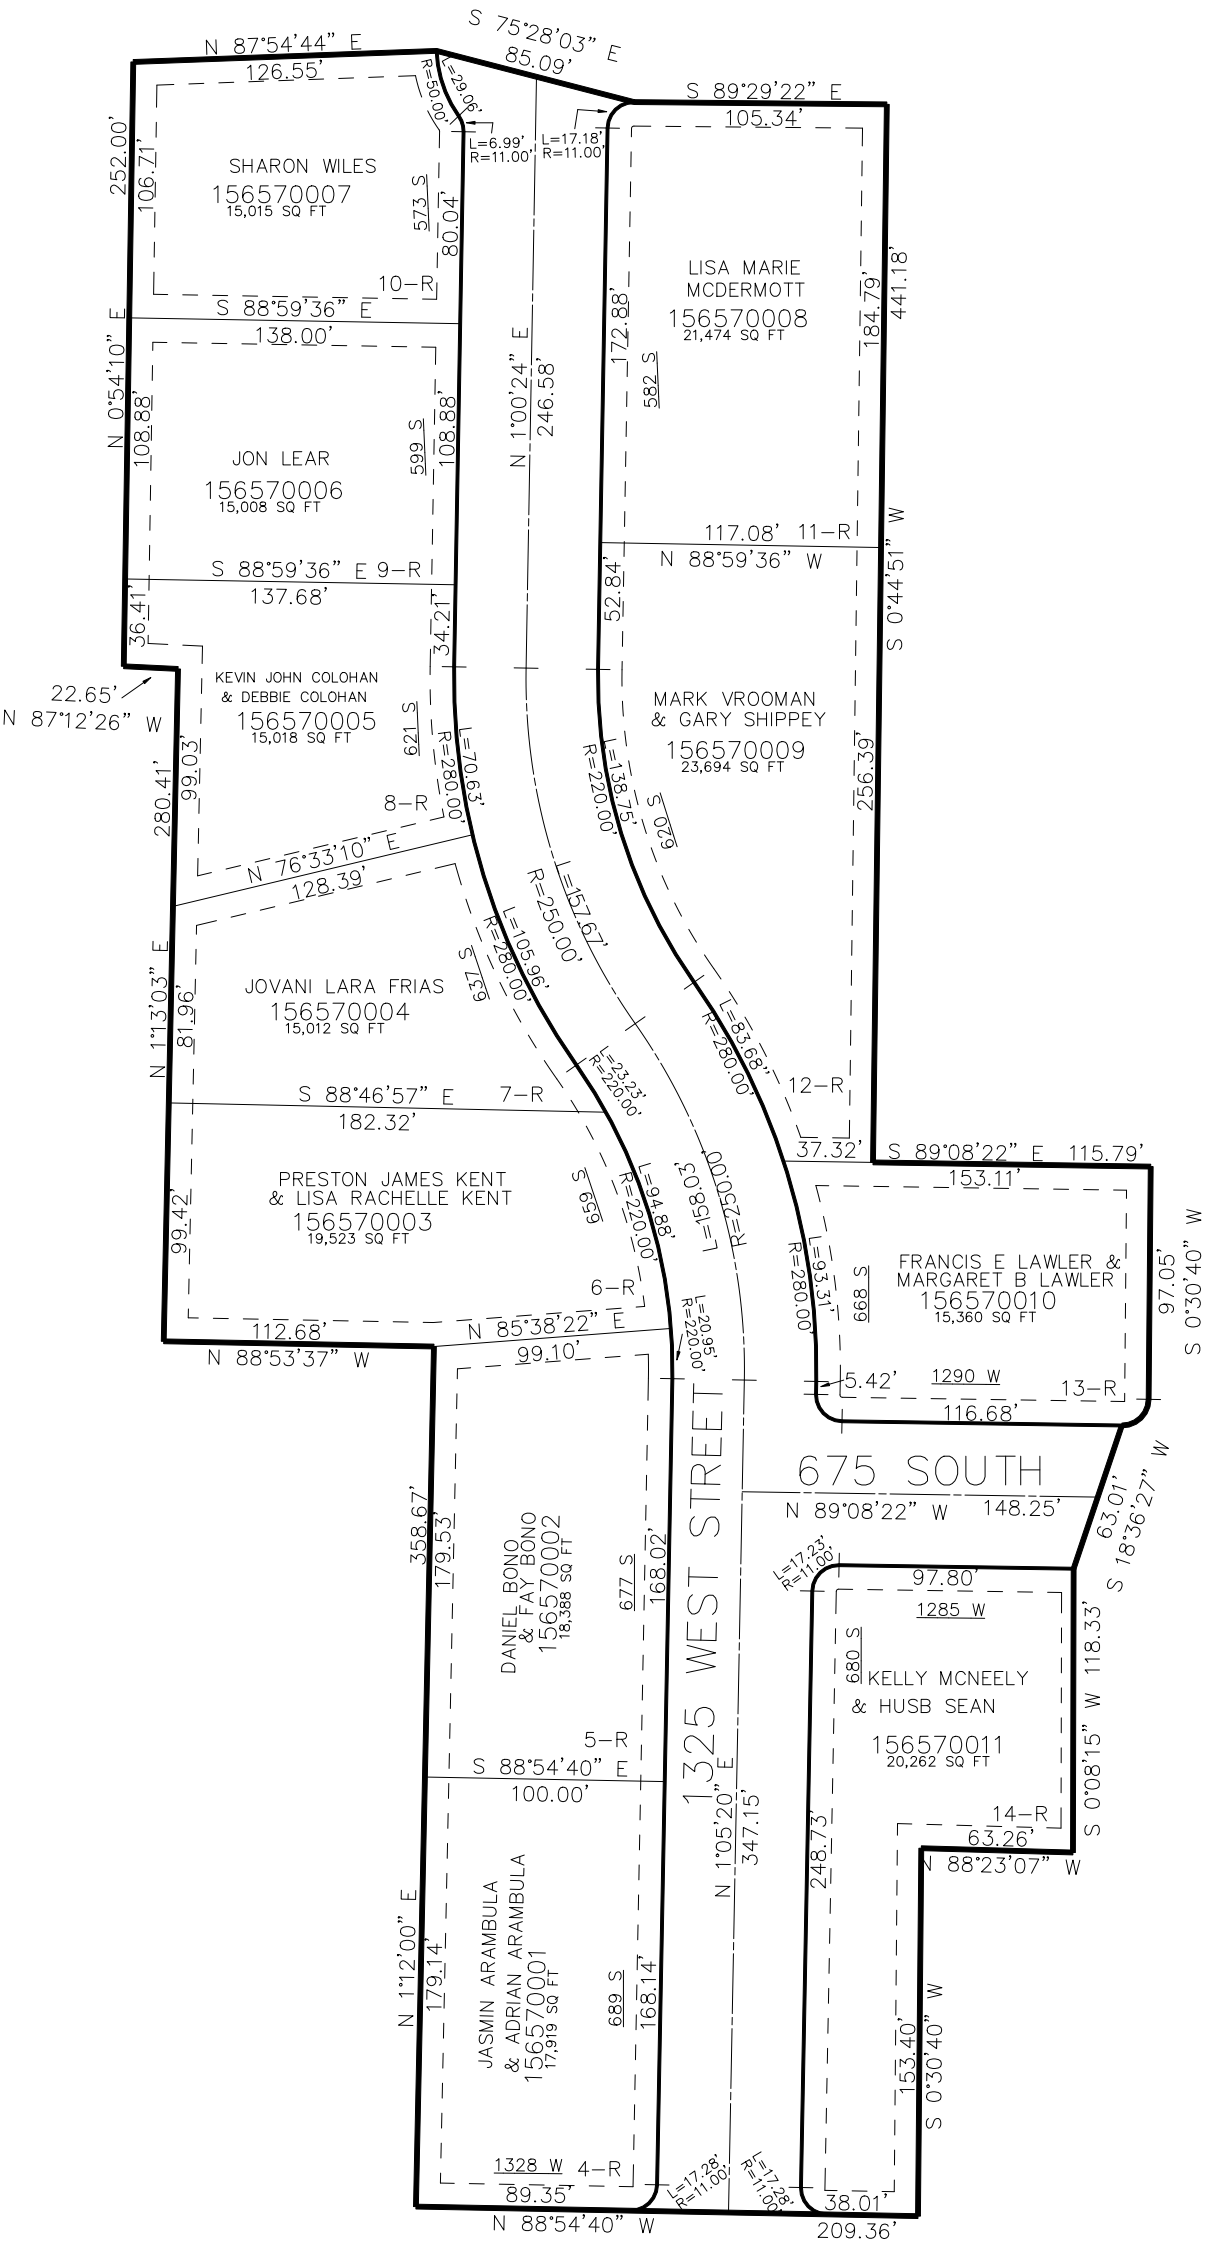

SEE PAGE 36

SEE PAGE 36

10' UTILITY & DRAINAGE EASEMENTS EACH
SIDE OF PROPERTY LINES AS INDICATED
BY DASHED LINES EXCEPT AS OTHERWISE
SHOWN.

FOR COMPLETE ENG DATA SEE
ORIGINAL DEDICATION PLAT IN
BOOK 83, PAGE 33 OF RECORDS.

700 SOUTH

1325 WEST STREET

675 SOUTH

SEE PAGE 36