

PART OF THE NW. 1/4, OF SECTION 24, & THE SW. 1/4 OF SECTION 13 T.6N., R.2W., S.L.B. & M.

702

SIERRA RV SUBDIVISION

IN MARIOTT SLATERVILLE CITY


TAXING UNIT: 495

SCALE 1" = 200'

SEE PAGE 37

SEE PAGE 37

SEE PAGE 37

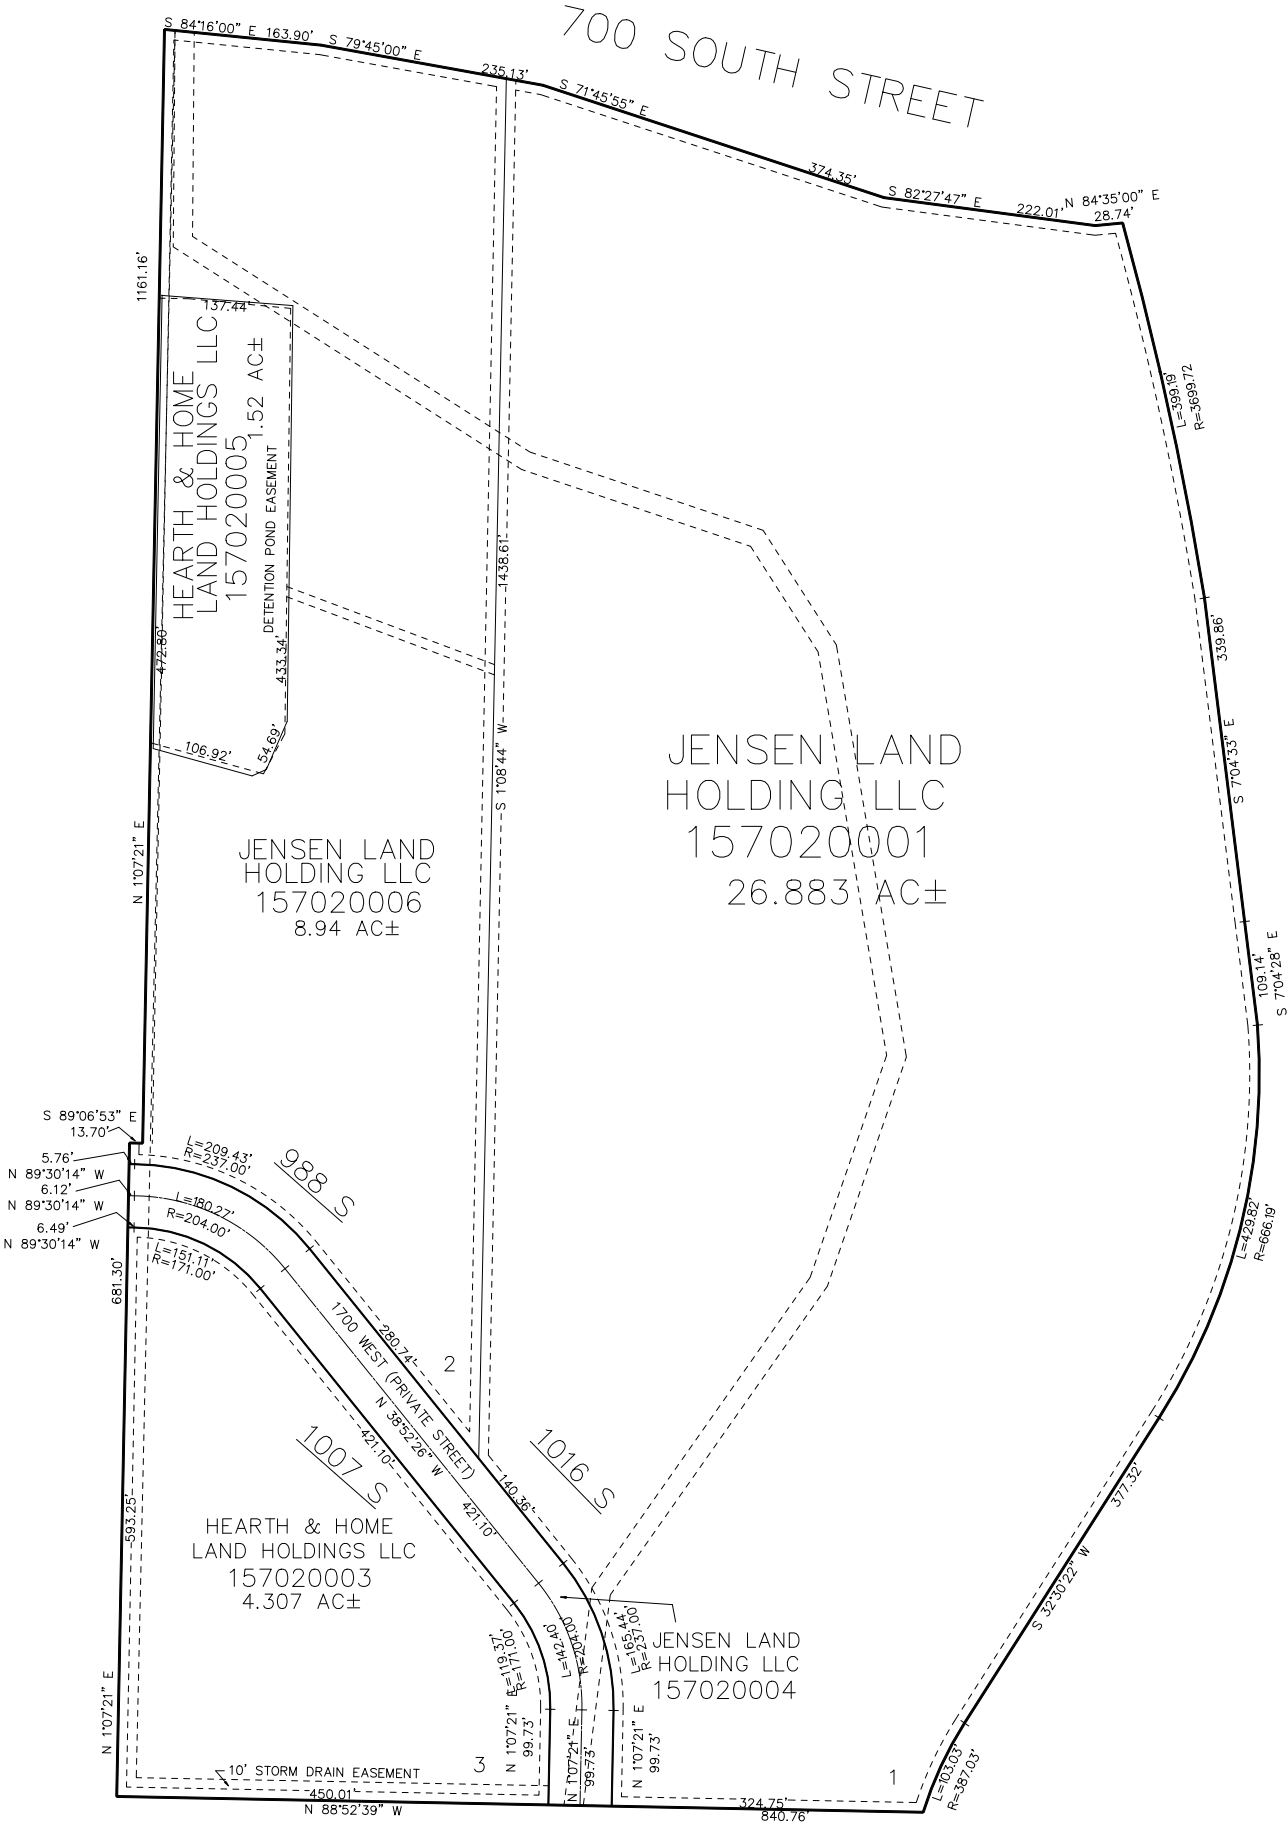

10' UTILITY & DRAINAGE EASEMENTS EACH SIDE OF PROPERTY LINES AS INDICATED BY DASHED LINES EXCEPT AS OTHERWISE SHOWN.

SEE PAGE 65

FOR COMPLETE ENG DATA SEE ORIGINAL DEDICATION PLAT IN BOOK 86, PAGE 48 OF RECORDS.