


PART OF THE N. 1/2, OF SECTION 35, T.6N., R.2W., S.L.B. & M.
SYCAMORE PLACE PHASE 2 SUBDIVISION

IN WEST HAVEN CITY
SCALE 1" = 50'

TAXING UNIT: 277, 281

SEE PAGE 94

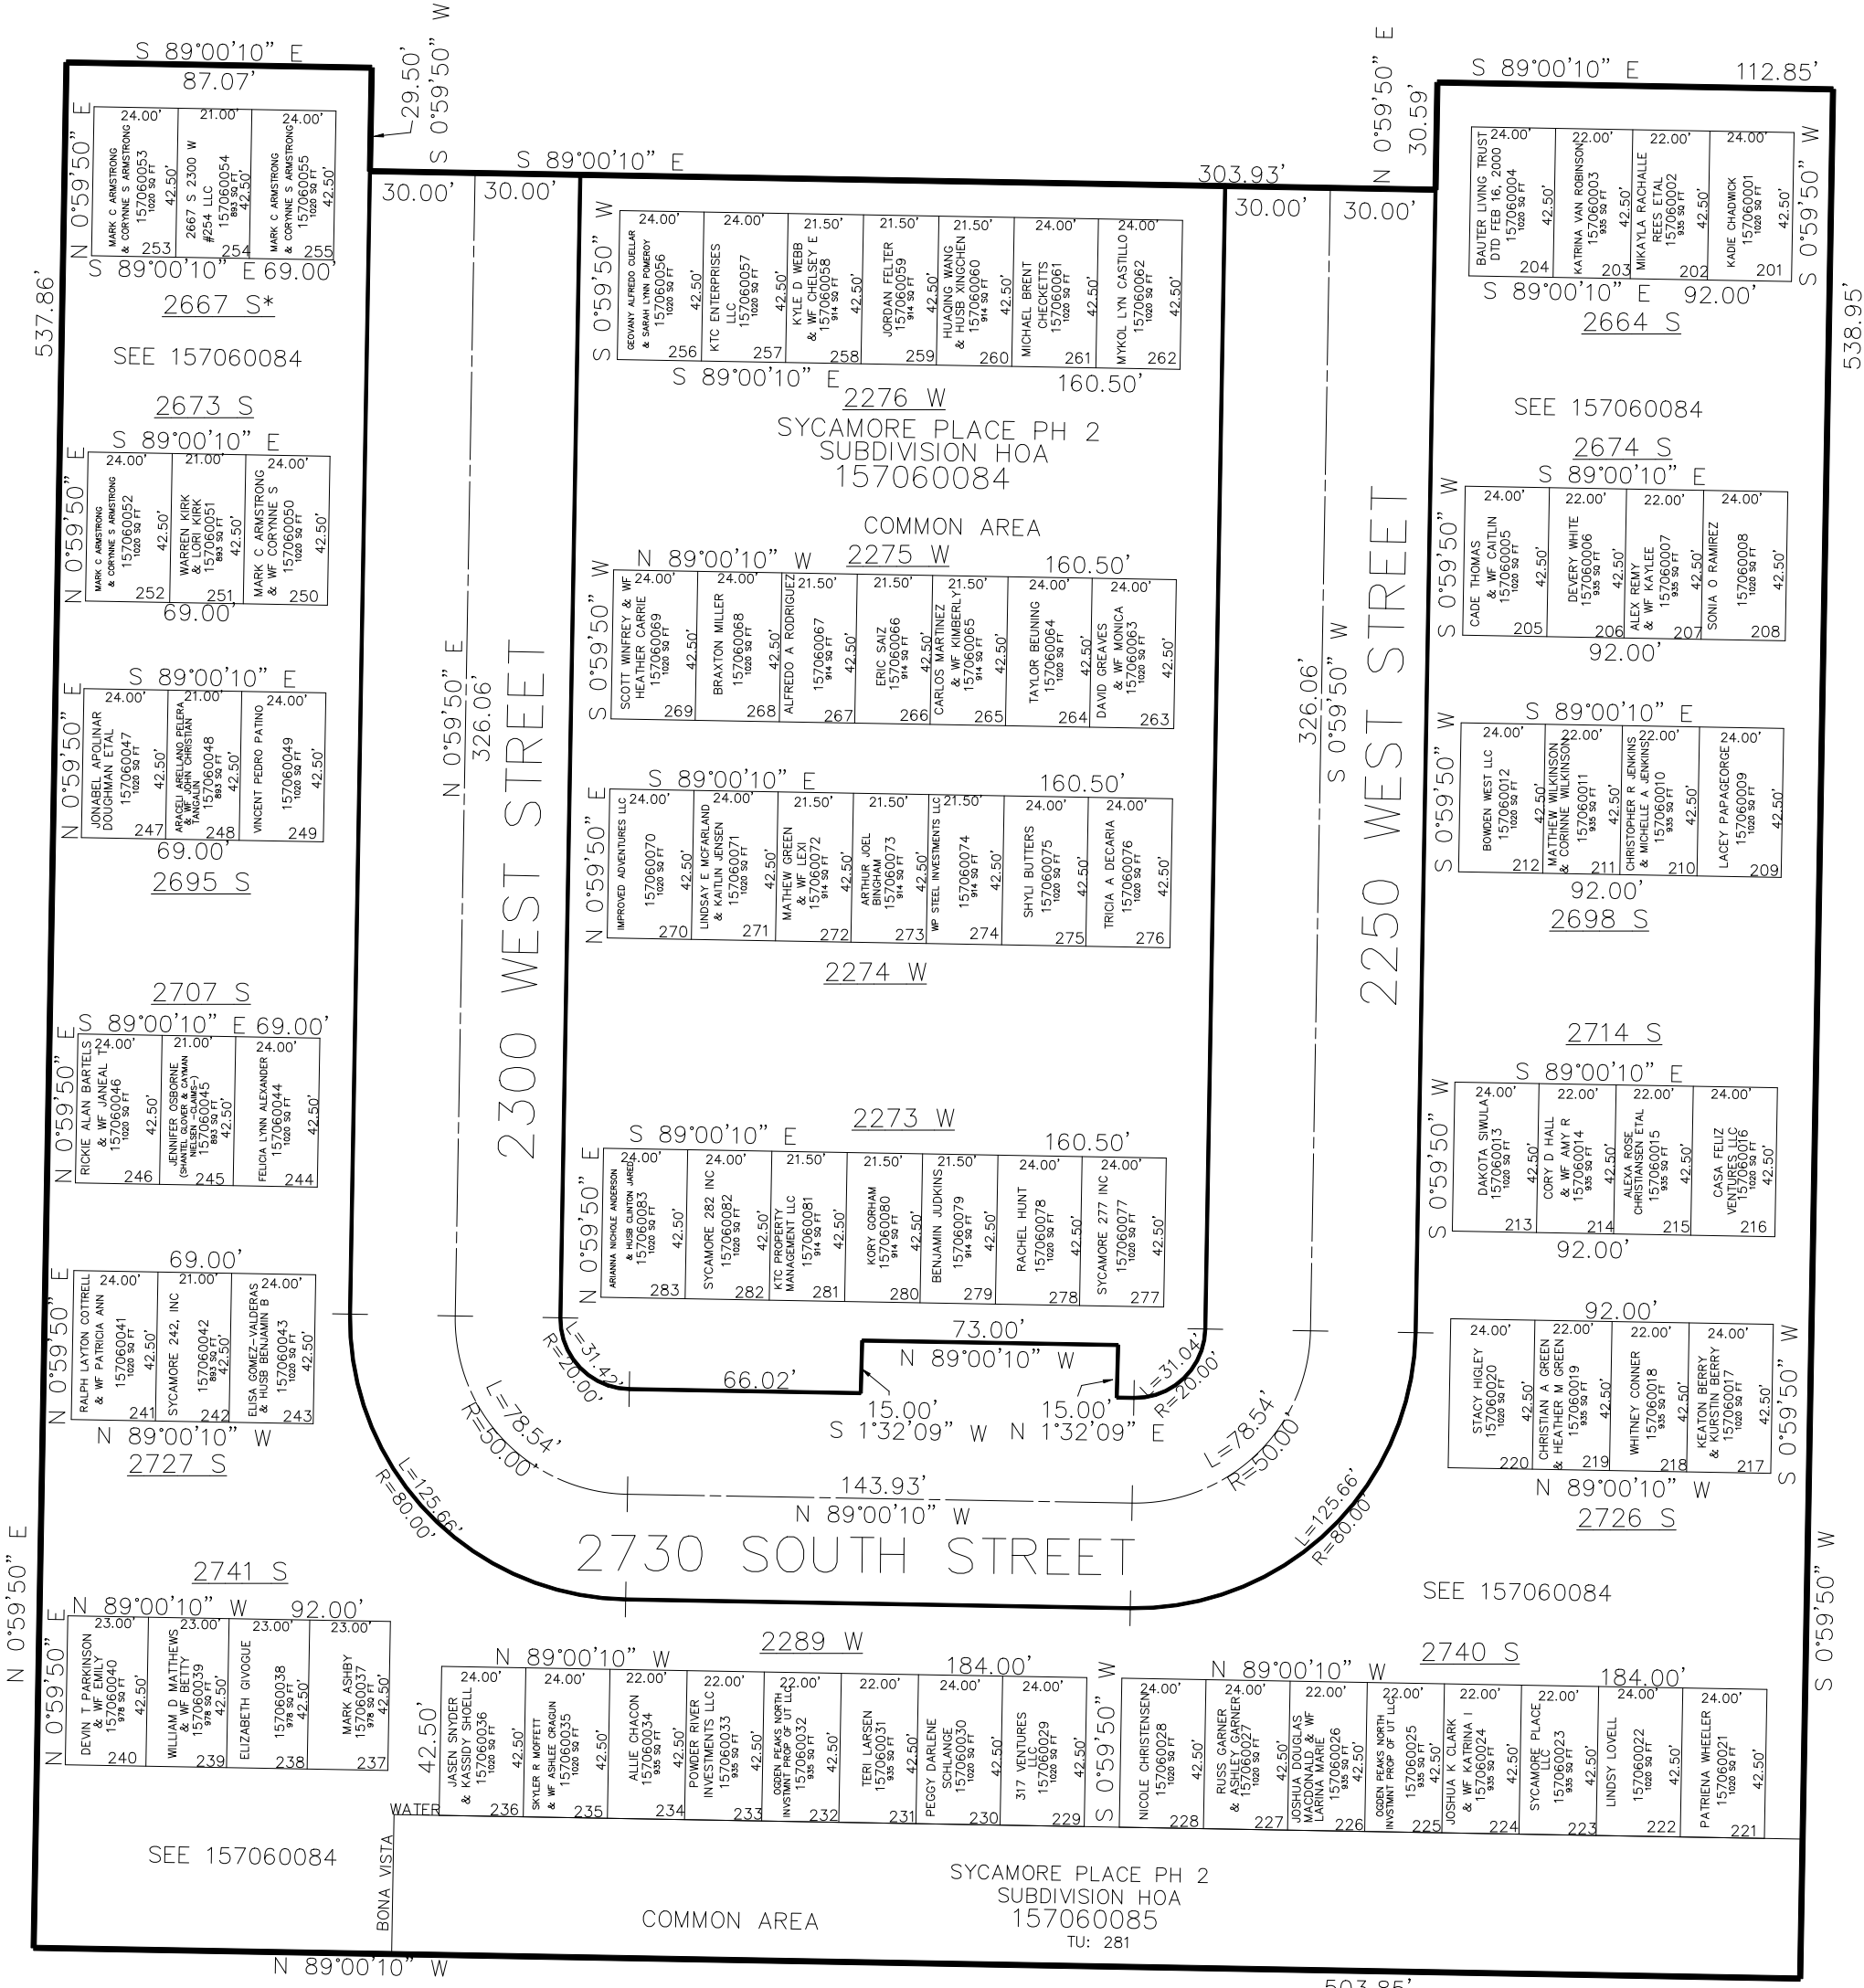

10' UTILITY & DRAINAGE EASEMENTS EACH
SIDE OF PROPERTY LINES AS INDICATED
BY DASHED LINES EXCEPT AS OTHERWISE
SHOWN.
*ADDRESS AFFIDAVIT E#3036926,3036927,3036928,3036929
E#3036930,3036931

FOR COMPLETE ENG DATA SEE
ORIGINAL DEDICATION PLAT IN
BOOK 86, PAGE 77 OF RECORDS.

SEE PAGE 94

FOR TAX PURPOSES ONLY