


PART OF S.W. 1/4 OF N.E. 1/4 OF SEC. 19, T.7N., R.1W., S.L.B. & M.  
**SKYLINE ESTATES SUBDIVISION NO. 1**

59

TAXING UNIT: 11

TOWN OF PLEASANT VIEW  
 SCALE 1" = 50'

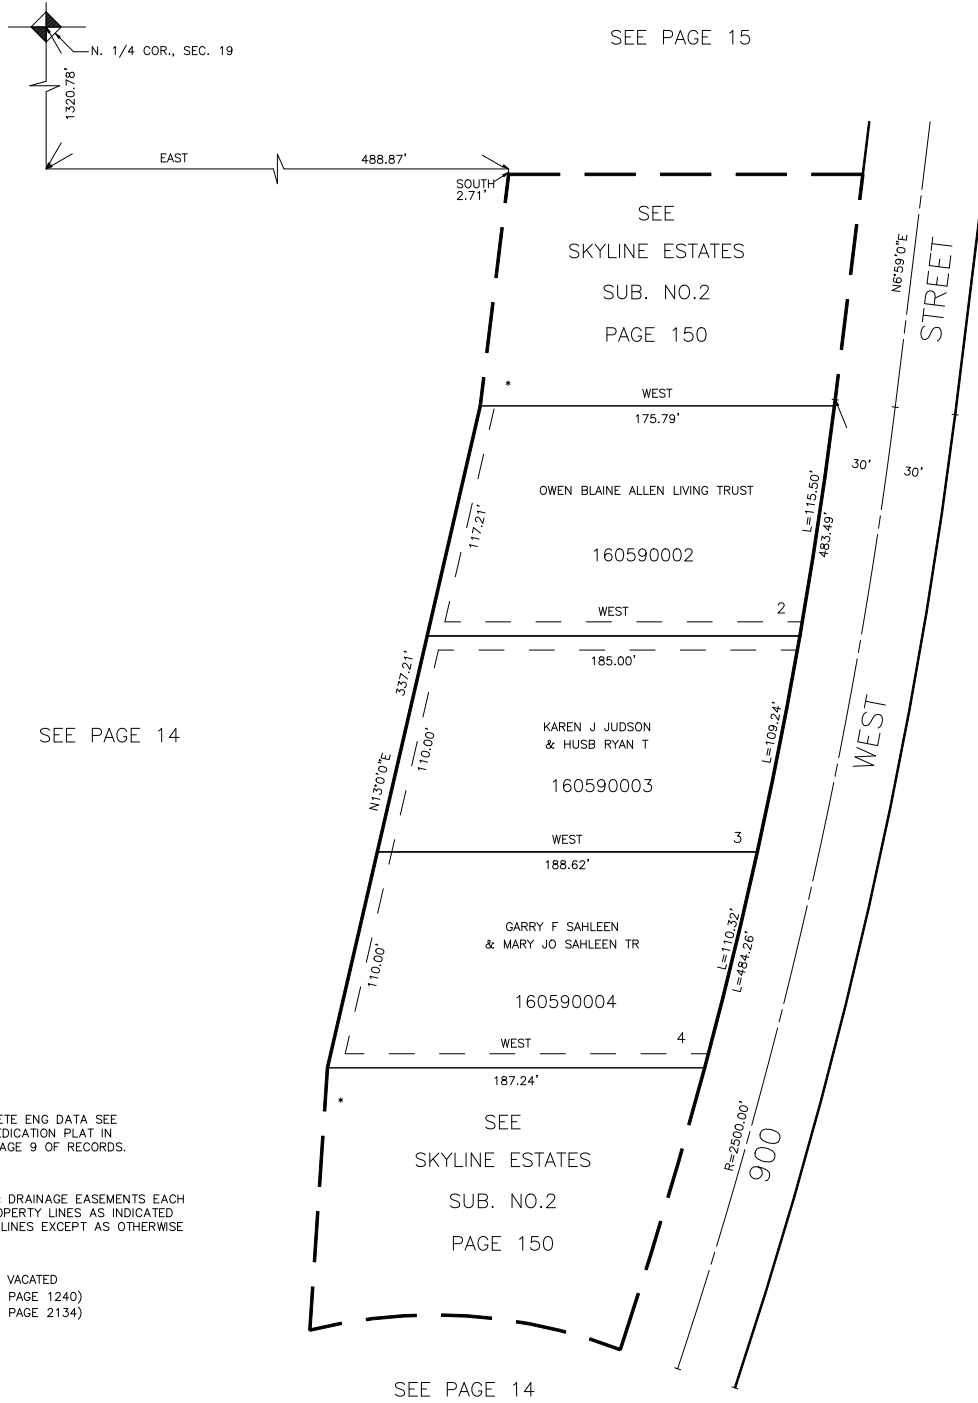

FOR COMPLETE ENG DATA SEE  
 ORIGINAL DEDICATION PLAT IN  
 BOOK 17, PAGE 9 OF RECORDS.

7' UTILITY & DRAINAGE EASEMENTS EACH  
 SIDE OF PROPERTY LINES AS INDICATED  
 BY DASHED LINES EXCEPT AS OTHERWISE  
 SHOWN.

\*EASEMENTS VACATED  
 (BOOK 1632 PAGE 1240)  
 (BOOK 1634 PAGE 2134)

SEE PAGE 14

\*FOR TAX PURPOSES ONLY\*