

PART OF S.W. 1/4 OF SEC. 17, T.7N., R.1W., S.L.B. & M.  
**MAJESTIC HEIGHTS SUBDIVISION NO. 5**


LOTS 103-105, 114-120

TAXING UNIT: 63

TOWN OF PLEASANT VIEW

SCALE 1" = 60'

SEE PAGE 9-1

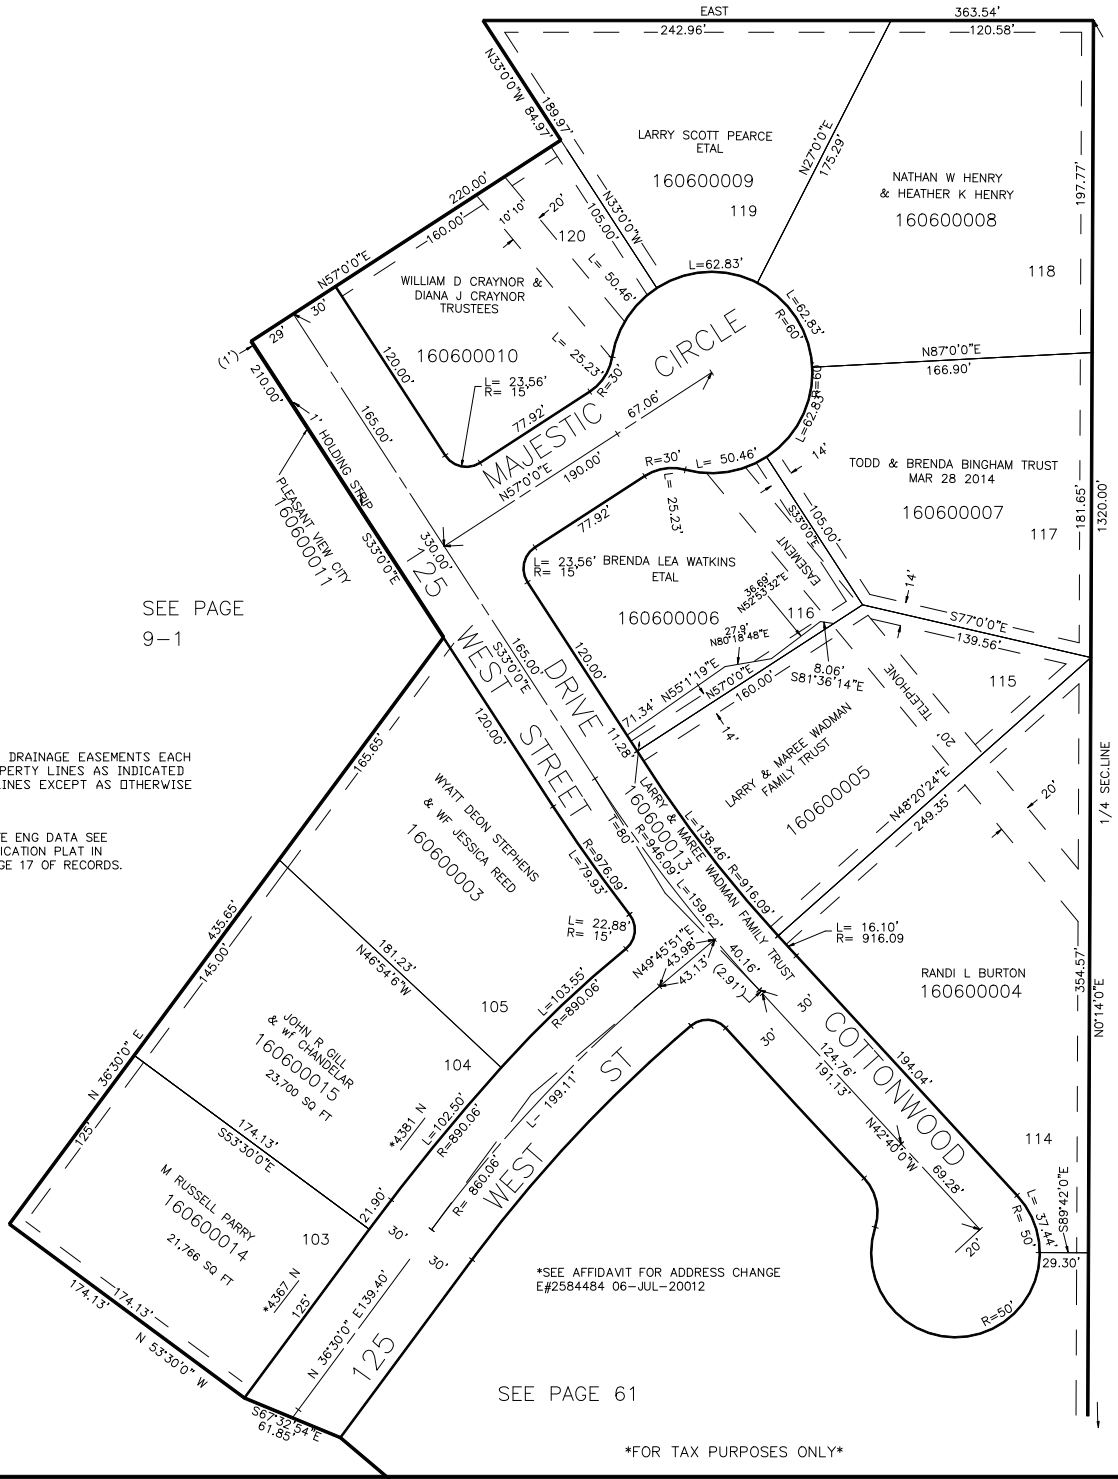

SEE PAGE  
9-1

SEE PAGE 9

7' UTILITY & DRAINAGE EASEMENTS EACH  
 SIDE OF PROPERTY LINES AS INDICATED  
 BY DASHED LINES EXCEPT AS OTHERWISE  
 SHOWN.

FOR COMPLETE ENG DATA SEE  
 ORIGINAL DEDICATION PLAT IN  
 BOOK 17, PAGE 17 OF RECORDS.

SEE PAGE 61

\*FOR TAX PURPOSES ONLY\*