


PART OF THE SW 1/4, SEC. 21, T.7N., R.1W., S.L.B. & M.
LAKEVIEW HEIGHTS SUBDIVISION – PHASE 3B

TAXING UNIT: 10

A P.R.U.D.
LOTS 215–234
IN NORTH OGDEN CITY

SCALE 1" = 50'

SEE PAGE 43

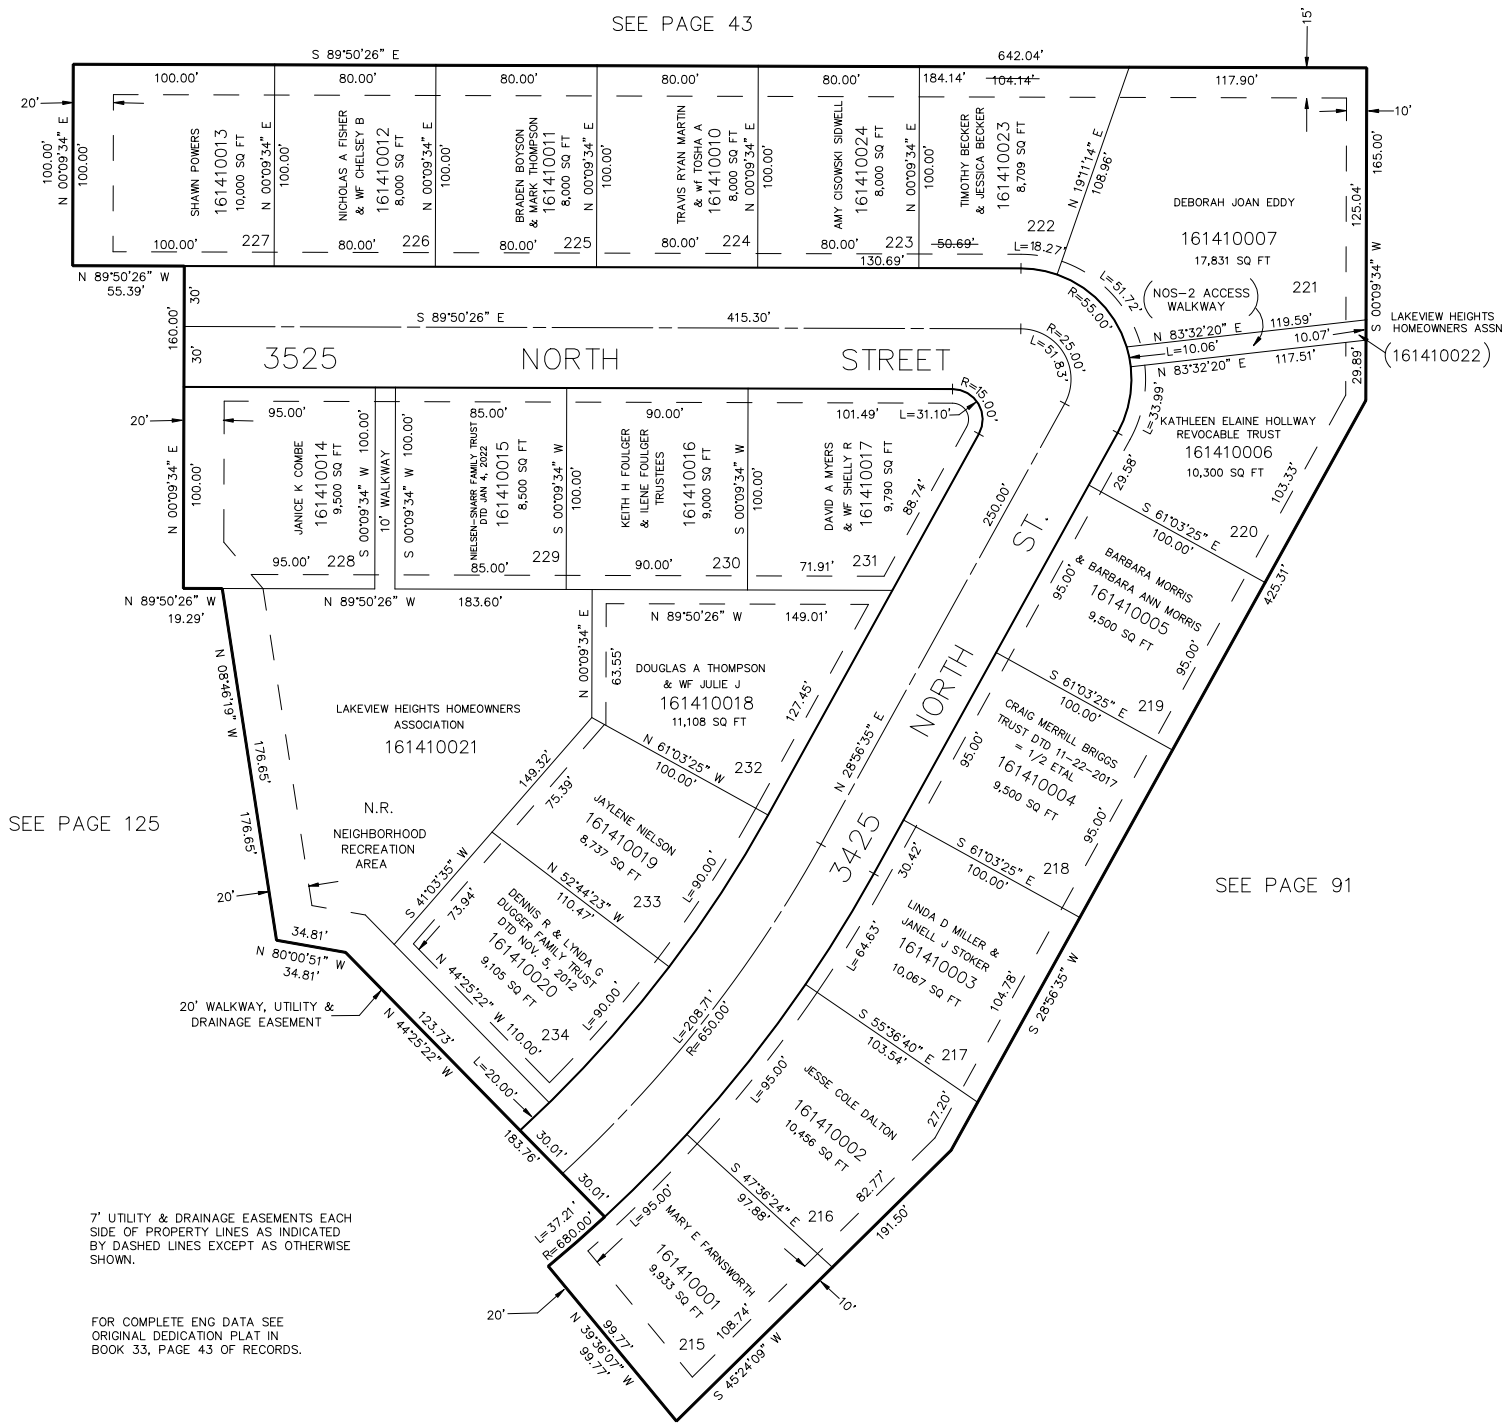

7' UTILITY & DRAINAGE EASEMENTS EACH SIDE OF PROPERTY LINES AS INDICATED BY DASHED LINES EXCEPT AS OTHERWISE SHOWN.

FOR COMPLETE ENG DATA SEE ORIGINAL DEDICATION PLAT IN BOOK 33, PAGE 43 OF RECORDS.

FOR TAX PURPOSES ONLY

JAB 06-91