


PART OF THE S.E.1/4, OF SEC. 21, T.7N., R.1W., S.L.B. & M.
NORTH OAKS COVE SUBDIVISION – PHASE 10

LOTS 180 TO 193
 IN NORTH OGDEN CITY

TAXING UNIT: 10

SCALE 1" = 60'

SEE PAGE 42

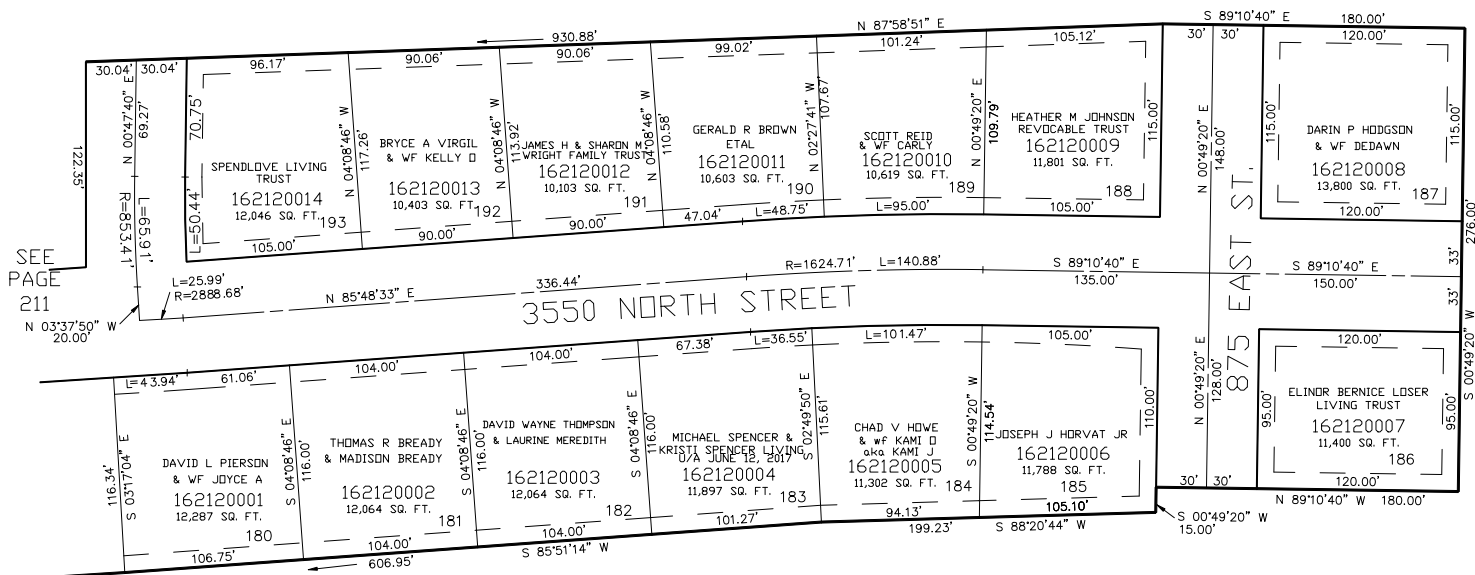

SEE
 PAGE
 42

SEE PAGE 203

10' UTILITY & DRAINAGE EASEMENTS EACH
 SIDE OF PROPERTY LINES AS INDICATED
 BY DASHED LINES EXCEPT AS OTHERWISE
 SHOWN.

FOR COMPLETE ENG DATA SEE
 ORIGINAL DEDICATION PLAT IN
 BOOK 46, PAGE 38 OF RECORDS.