

PART OF THE SE 1/4, OF SECTION 19, T.7N., R.1W., S.L.B. & M.
PARKVIEW ESTATES NO. 2


226

IN PLEASANT VIEW CITY

SCALE 1" = 60'

TAXING UNIT: 11

SEE PAGE 13-2

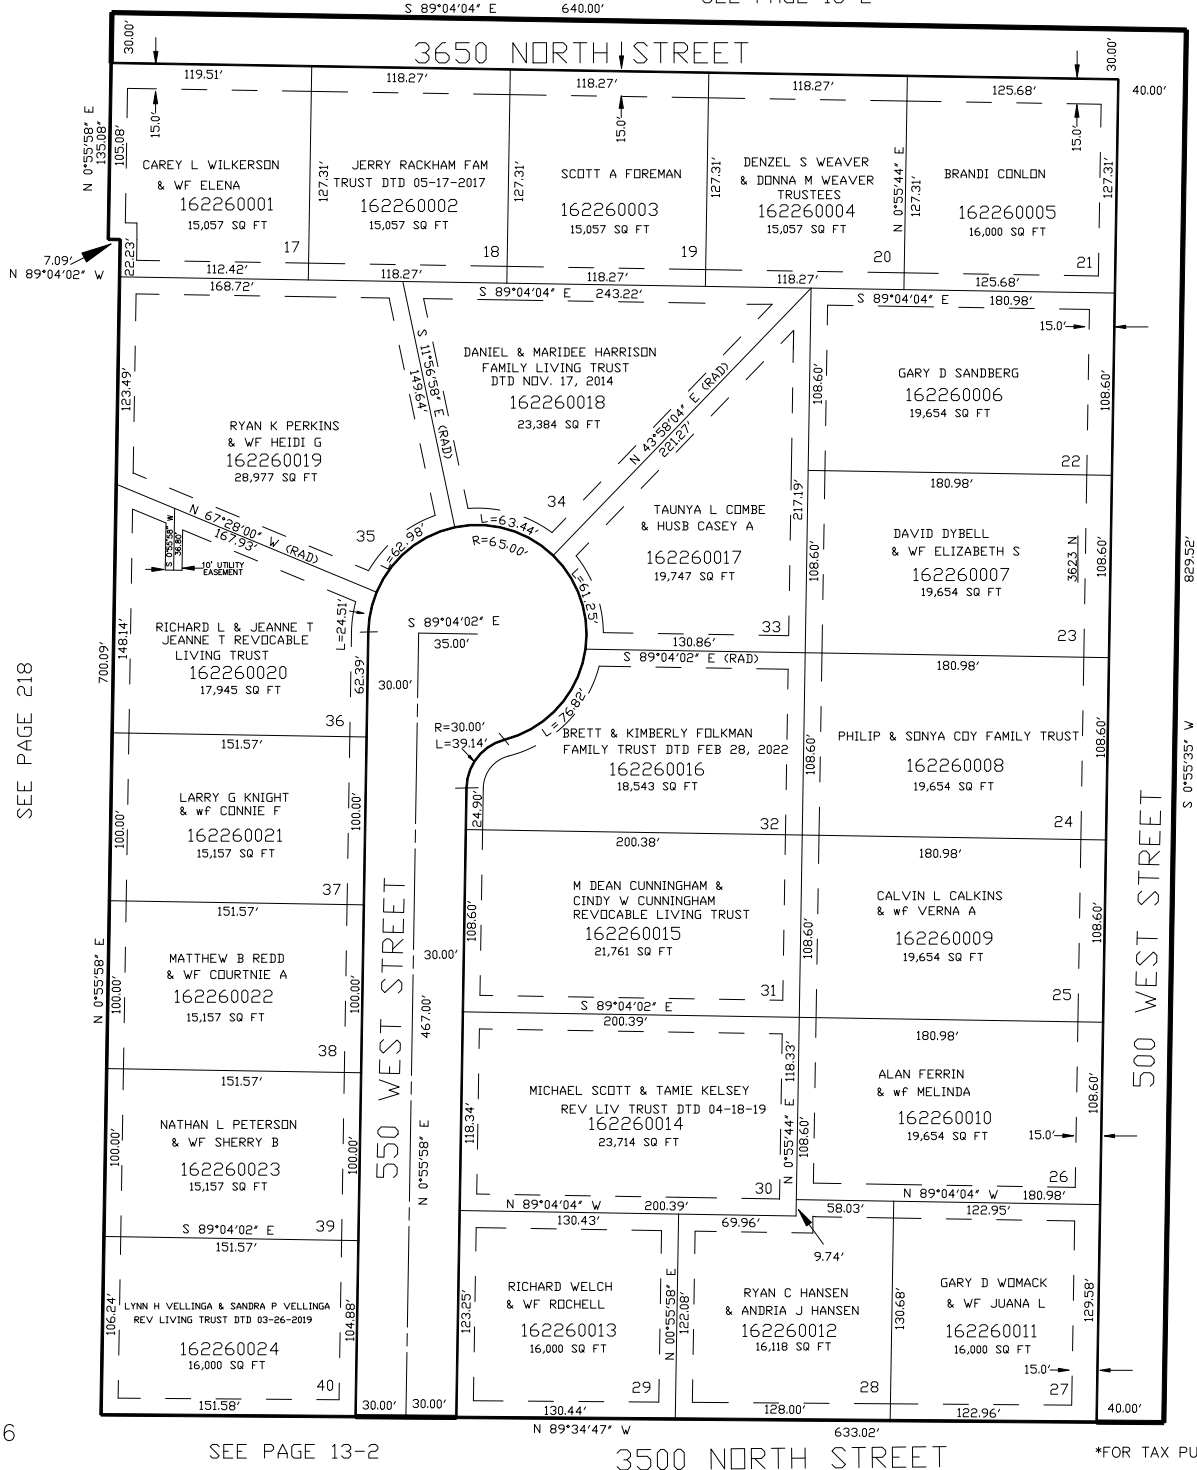

SEE PAGE 13-2

FOR COMPLETE ENG DATA SEE
ORIGINAL DEDICATION PLAT IN
BOOK 50, PAGE 09 OF RECORDS.

10' UTILITY & DRAINAGE EASEMENTS EACH
SIDE OF PROPERTY LINES AS INDICATED
BY DASHED LINES EXCEPT AS OTHERWISE
SHOWN.

SEE PAGE 13-2

3500 NORTH STREET

FOR TAX PURPOSES ONLY

JW 08-99