

PART OF THE SW.1/4, OF SECTION 17, T.7N., R.1W., S.L.B. & M.

HURD – JENKINS SUBDIVISION
AMENDING LOTS 76, 77, & 78 OF MAJESTIC HEIGHTS SUBDIVISION NO. 3


IN PLEASANT VIEW CITY

TAXING UNIT: 63

SCALE 1" = 30'

SEE PAGE 58

SEE PAGE 11

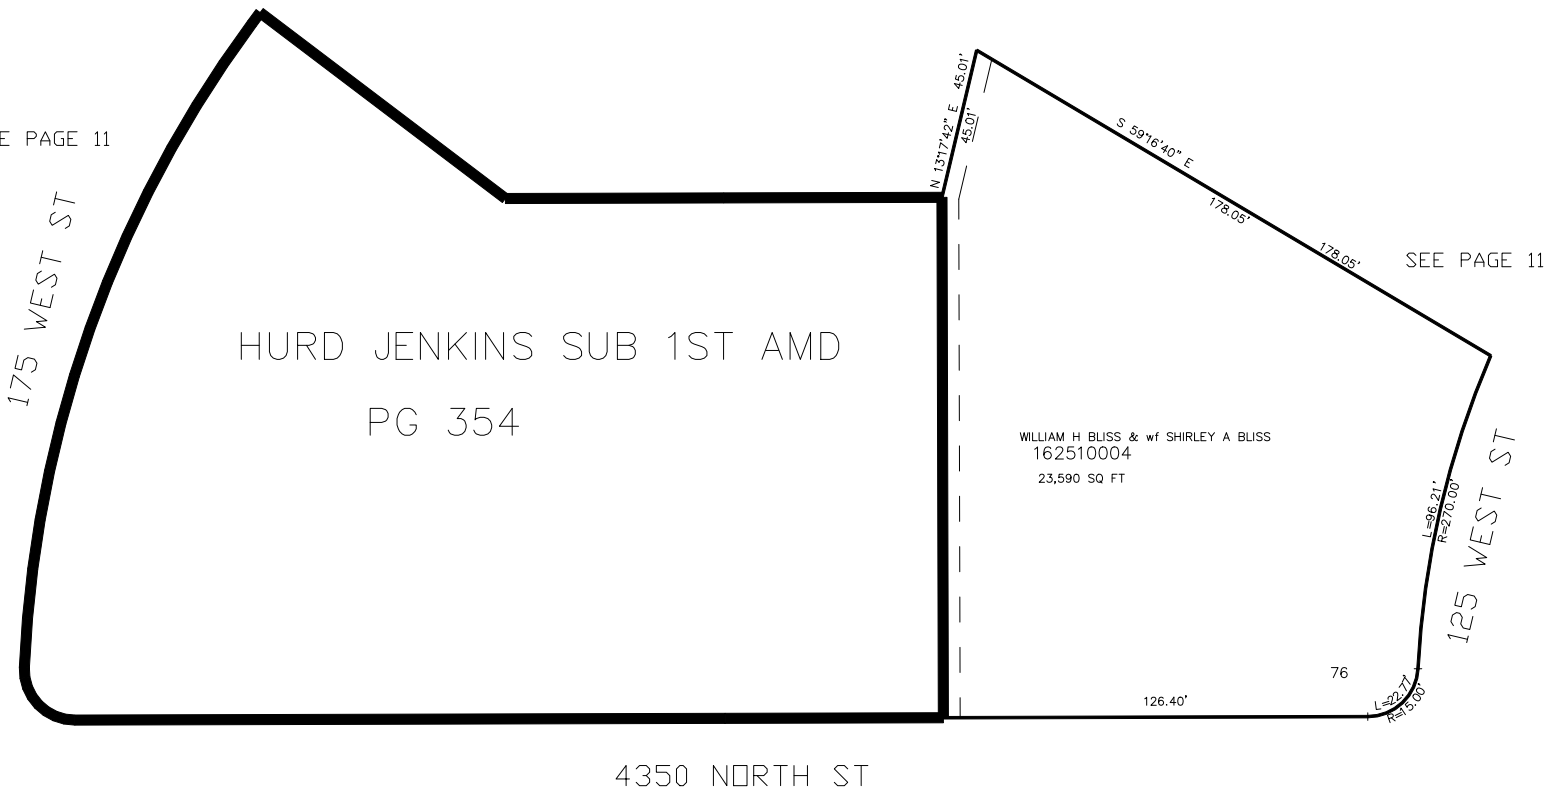

5' UTILITY & DRAINAGE EASEMENTS EACH
SIDE OF PROPERTY LINES AS INDICATED
BY DASHED LINES EXCEPT AS OTHERWISE
SHOWN.

FOR COMPLETE ENG DATA SEE
ORIGINAL DEDICATION PLAT IN
BOOK 61, PAGE 48 OF RECORDS.