

PART OF THE SE.1/4, OF SECTION 18, T.7N., R.1W., S.L.B. & M.

COOL CREEK SUBDIVISION

NOTE: LOT 1 VACATED E#2460176


TAXING UNIT: 11

IN PLEASANT VIEW CITY

SCALE 1" = 80'

SEE PAGE 12-2

SEE PAGE 12-2

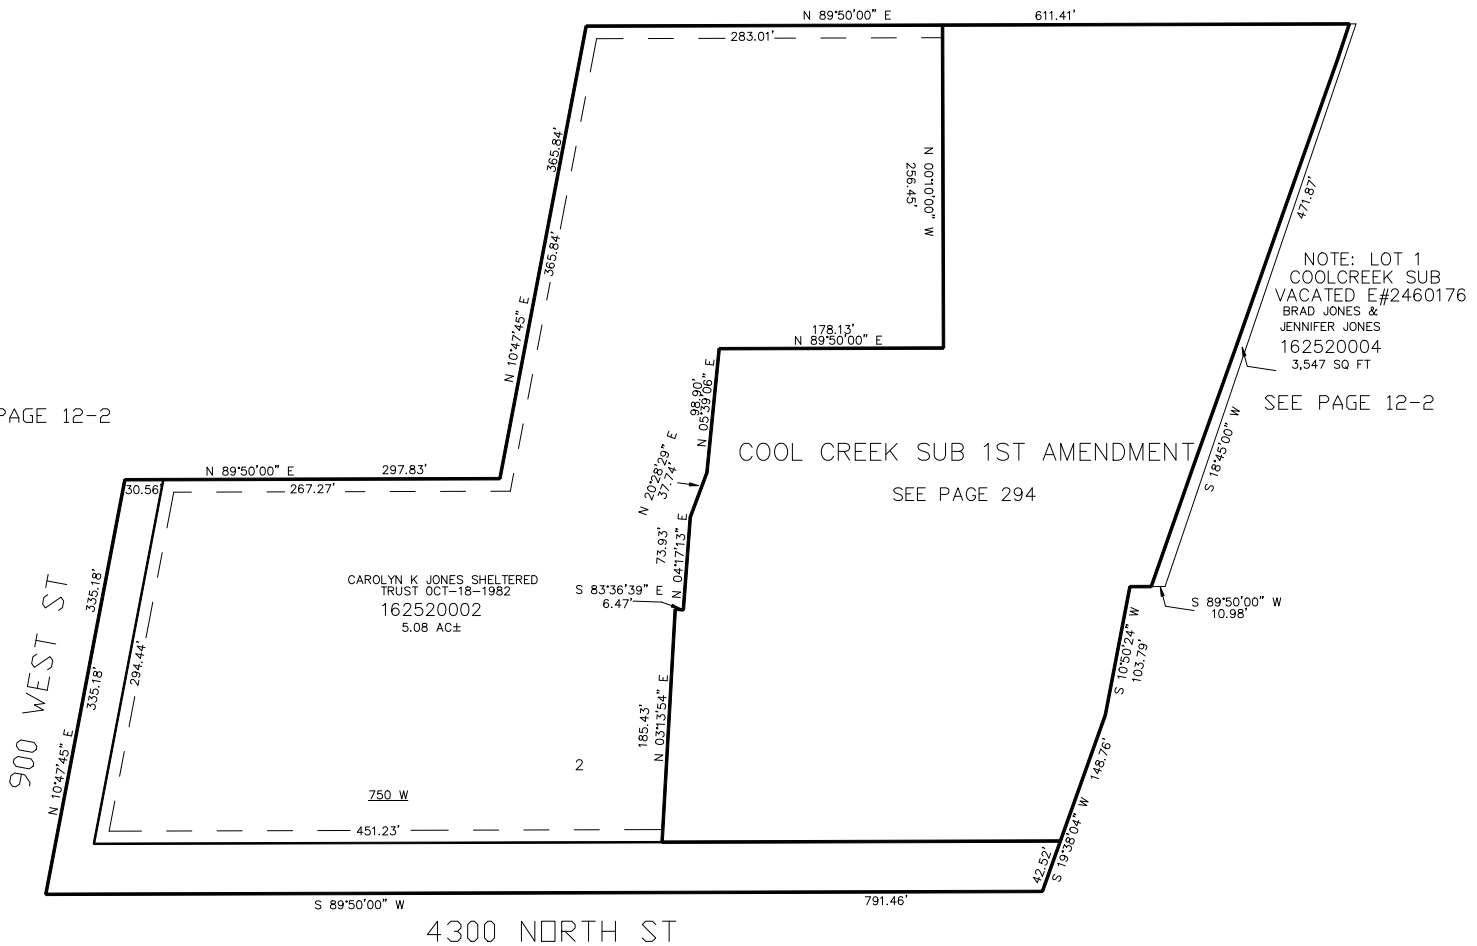

SEE PAGE 13-1

FOR COMPLETE ENG DATA SEE
ORIGINAL DEDICATION PLAT IN
BOOK 61, PAGE 83 OF RECORDS.

10' UTILITY & DRAINAGE EASEMENTS EACH
SIDE OF PROPERTY LINES AS INDICATED
BY DASHED LINES EXCEPT AS OTHERWISE
SHOWN.

FOR TAX PURPOSES ONLY

BK 06-05