


PART OF THE NE.1/4, OF SECTION 21, T.7N., R.1W., S.L.B. & M.
NORTH OGDEN COVE PHASE 2

277

TAXING UNIT: 433

IN NORTH OGDEN CITY
SCALE 1" = 1:200'

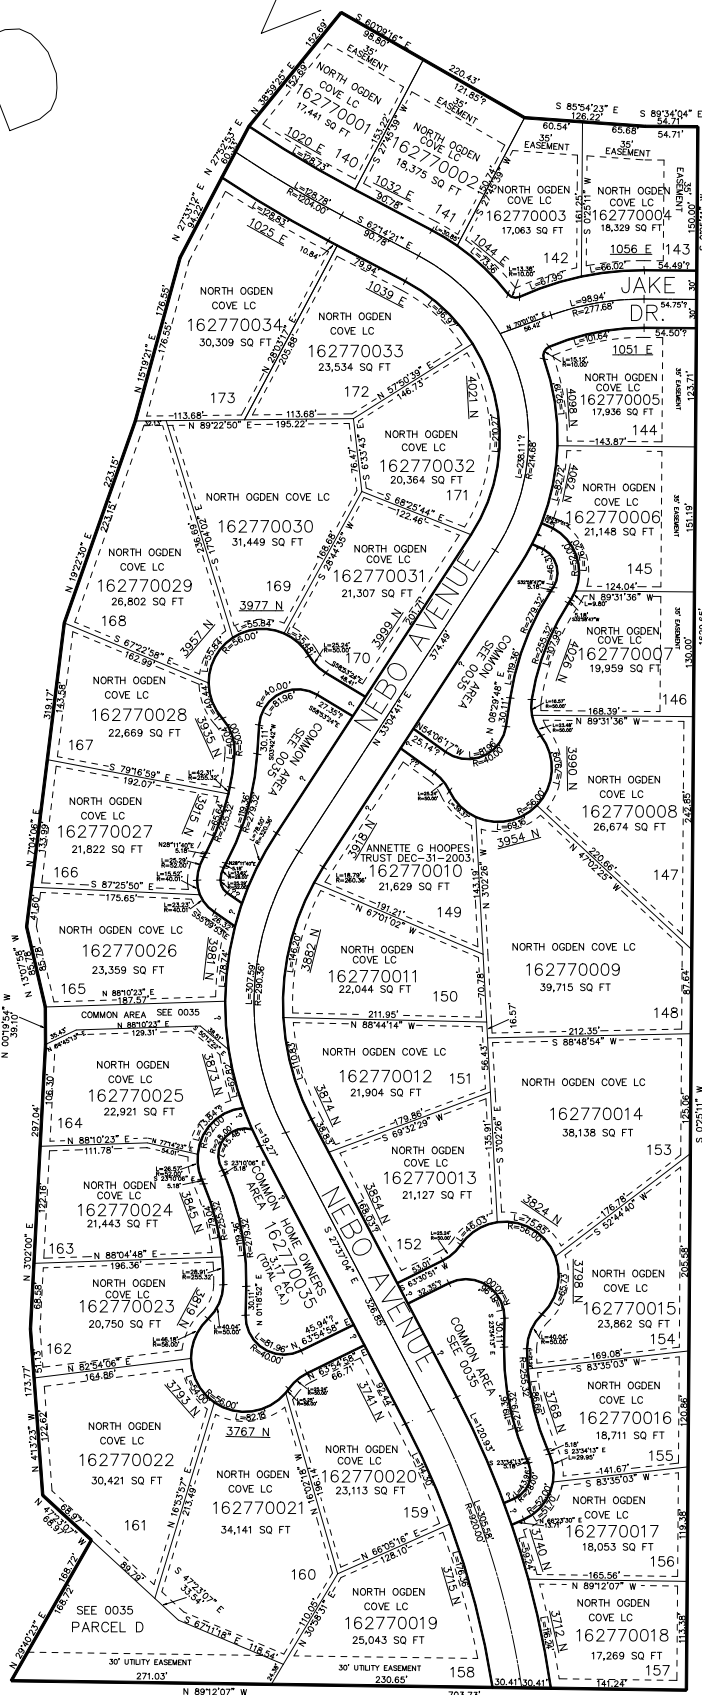

OMITTED
23-SEP-2009
SEE PAGE 42

SEE PAGES 273-276

SEE PAGE 44

SEE PAGE 42

10' UTILITY & DRAINAGE EASEMENTS EACH
SIDE OF PROPERTY LINES AS INDICATED
BY DASHED LINES EXCEPT AS OTHERWISE
SHOWN.

FOR COMPLETE ENG DATA SEE
ORIGINAL DEDICATION PLAT IN
BOOK 67, PAGE 80 OF RECORDS.