

PART OF THE SW 1/4, OF SECTION 17, T.7N., R.1W., S.L.B. & M.

313

MT. MAJESTIC AMENDED


IN PLEASANT VIEW CITY

TAXING UNIT: 63

SCALE 1" = 40'

SEE PAGE 256

SEE PAGE 9

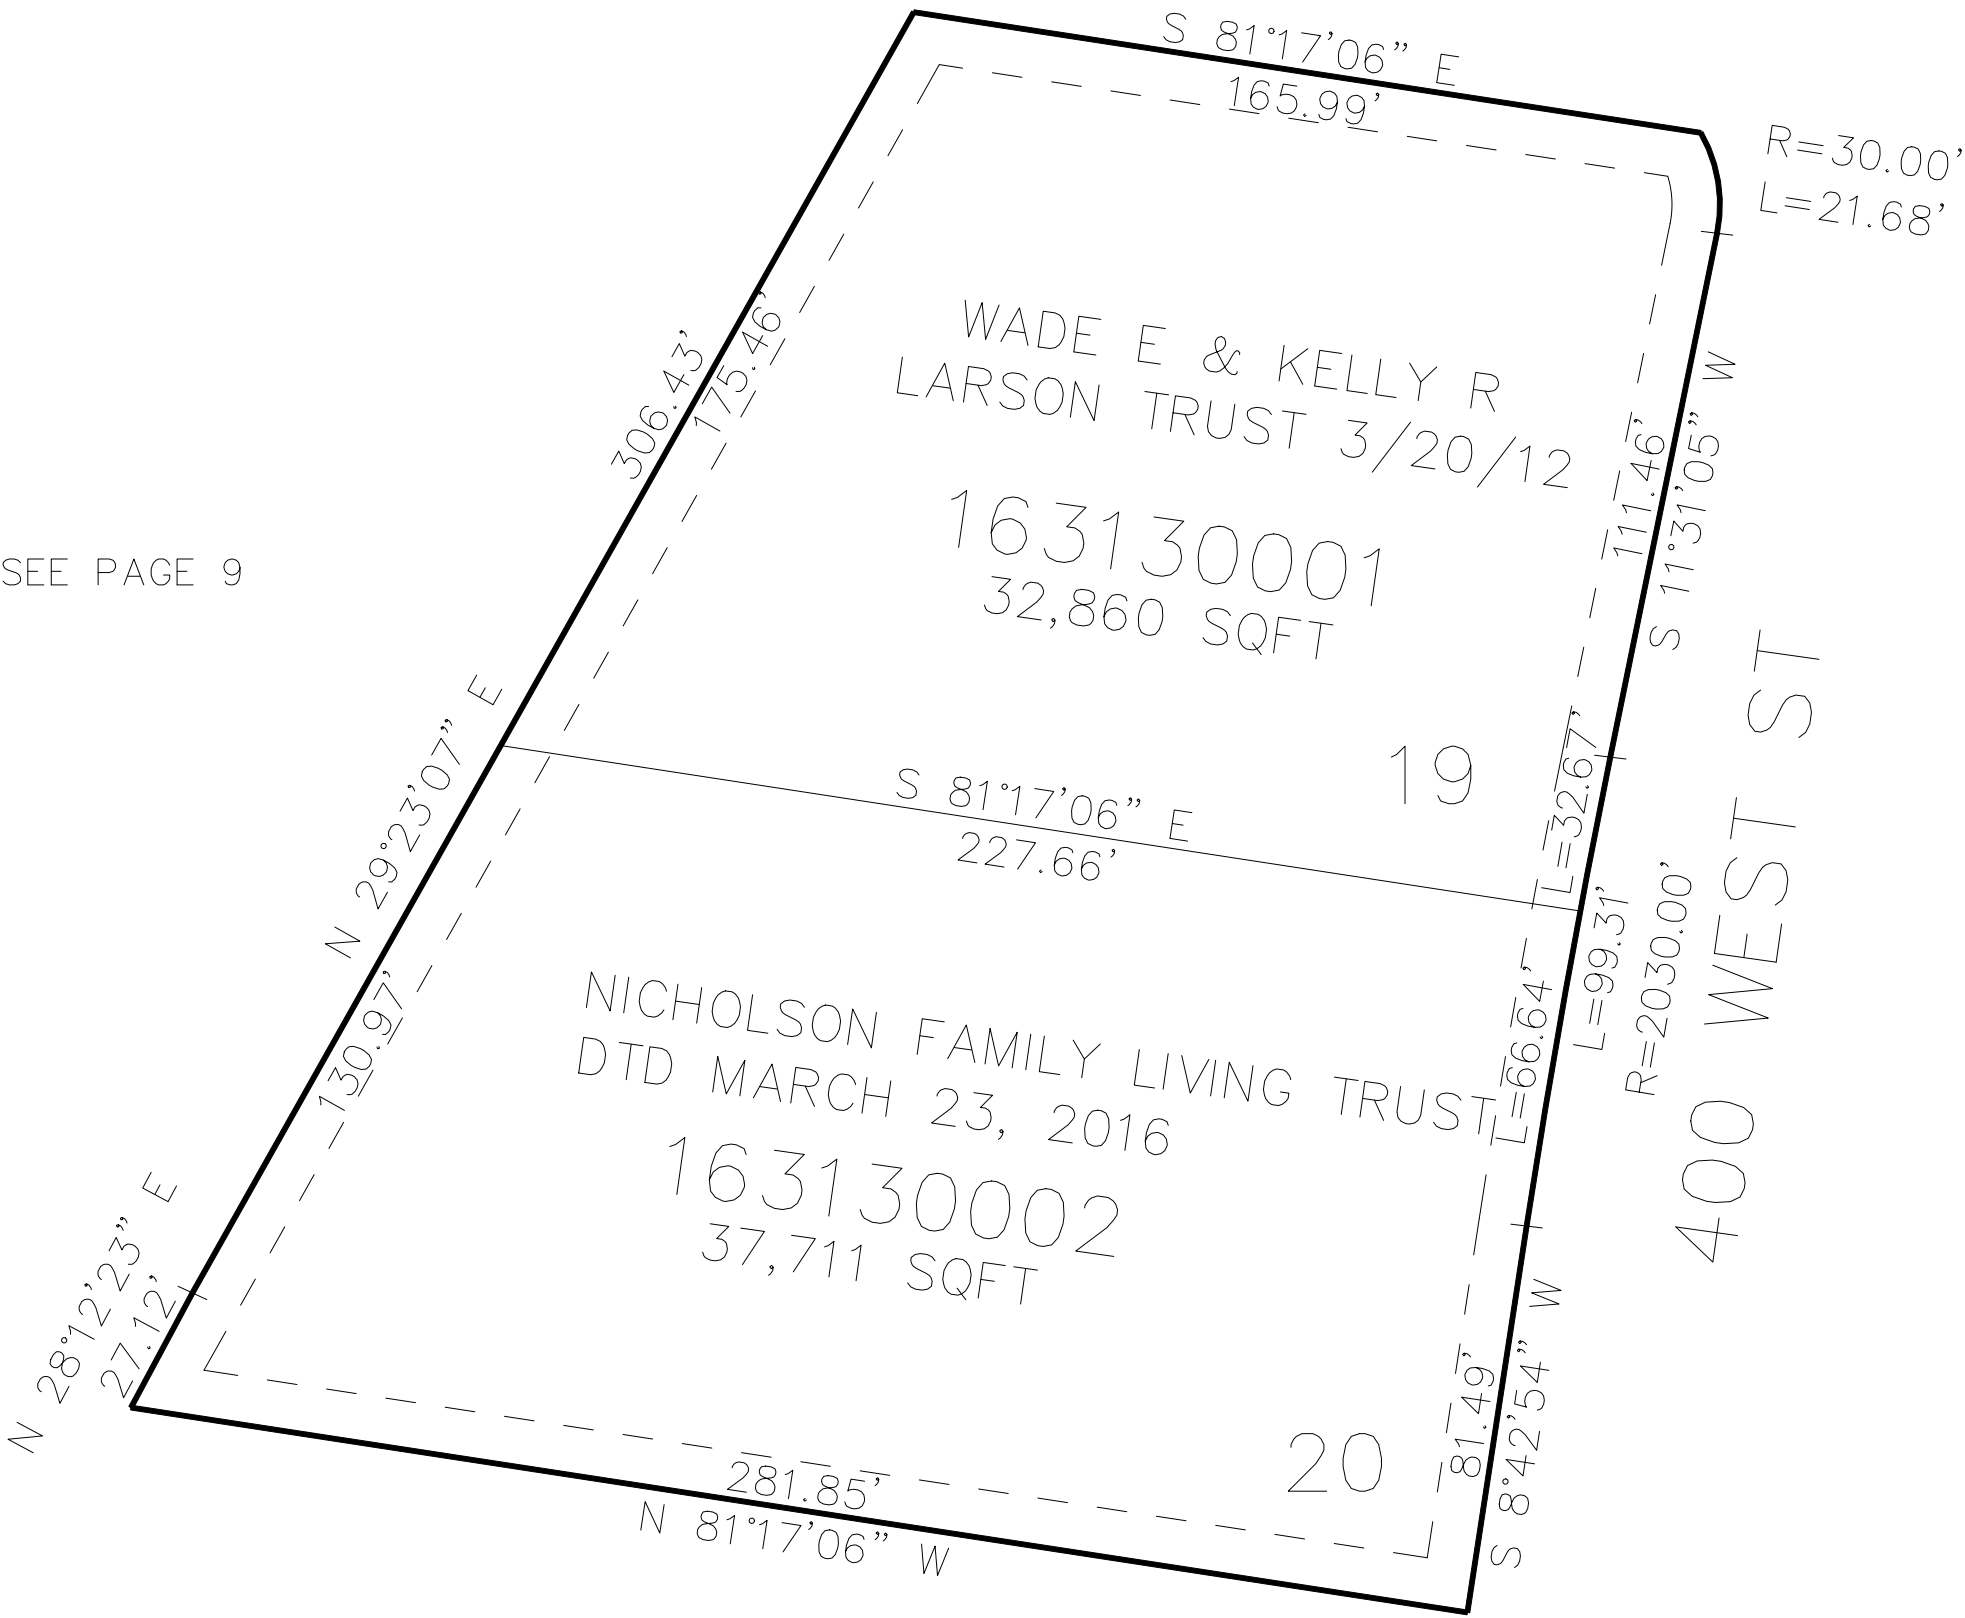

SEE PAGE 256

SEE PAGE 256

10' UTILITY & DRAINAGE EASEMENTS EACH  
SIDE OF PROPERTY LINES AS INDICATED  
BY DASHED LINES EXCEPT AS OTHERWISE  
SHOWN.

FOR COMPLETE ENG DATA SEE  
ORIGINAL DEDICATION PLAT IN  
BOOK 77, PAGE 07 OF RECORDS.

\*FOR TAX PURPOSES ONLY\*