


PART OF THE SW & NW 1/4, OF SECTION 21, T.7N., R.1W., S.L.B. & M.  
PEBBLE BEACH OF THE GREAT LAKE BONNEVILLE PH 8 2ND AMD

IN NORTH OGDEN CITY

TAXING UNIT: 10

SCALE 1" = 40'

SEE PAGE 317

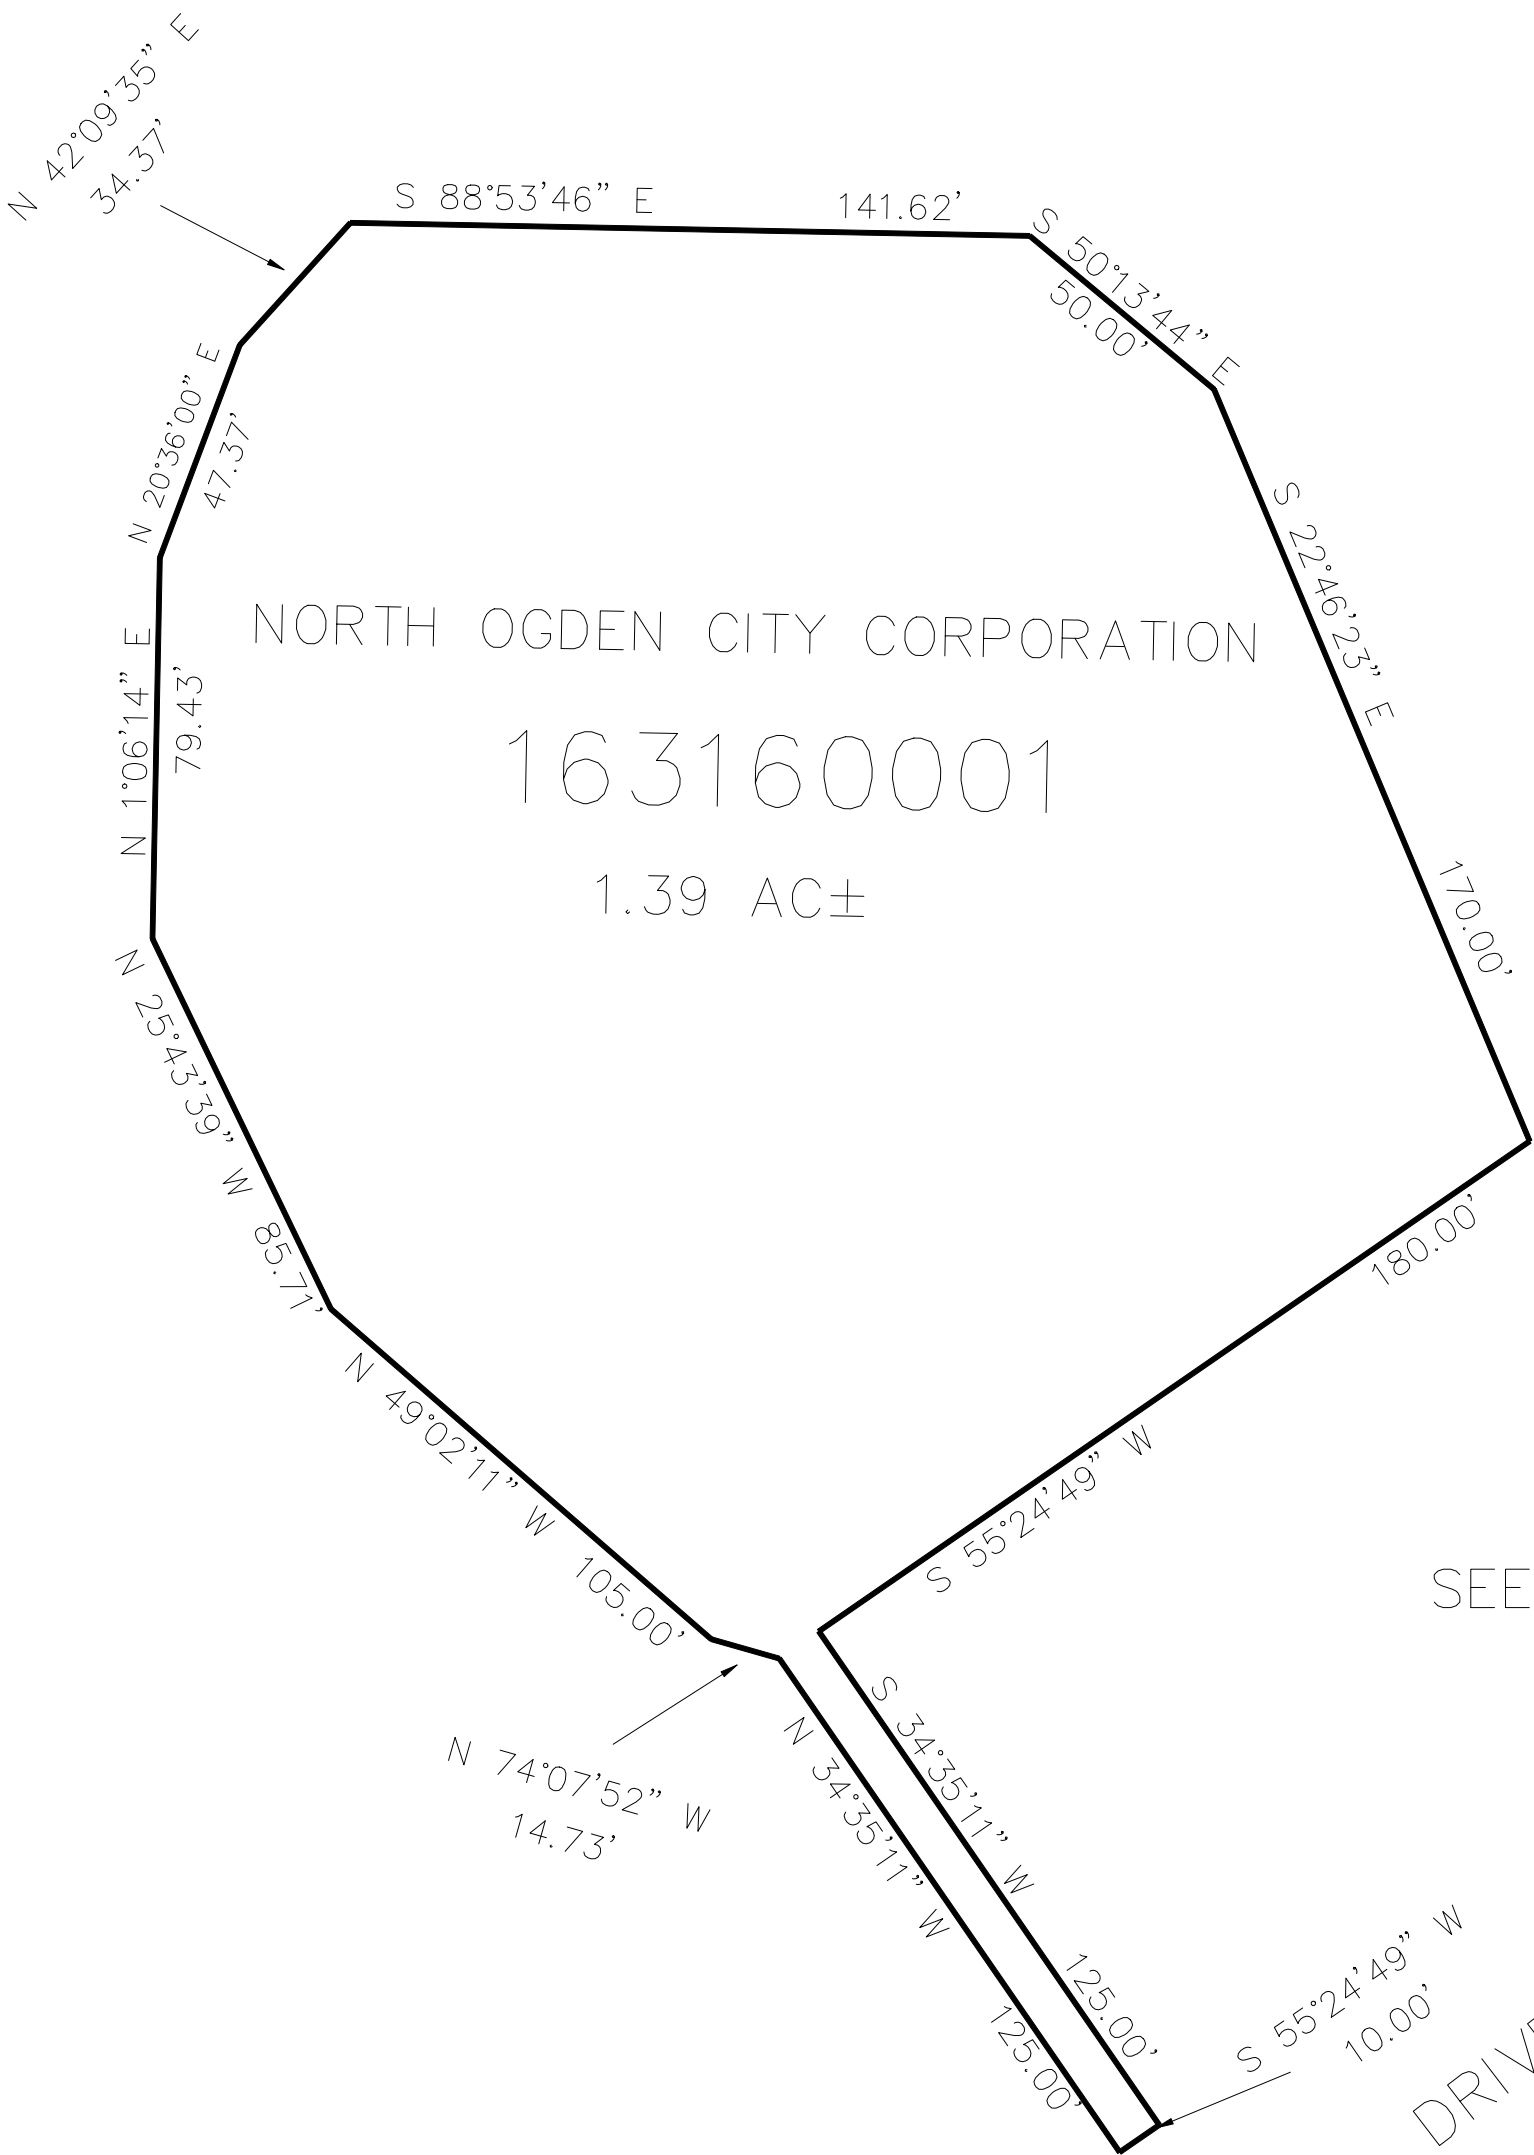

SEE PAGE 230

KING HILL DRIVE

10' UTILITY & DRAINAGE EASEMENTS EACH  
SIDE OF PROPERTY LINES AS INDICATED  
BY DASHED LINES EXCEPT AS OTHERWISE  
SHOWN.

FOR COMPLETE ENG DATA SEE  
ORIGINAL DEDICATION PLAT IN  
BOOK 78, PAGE 9 OF RECORDS.