

PART OF THE W.1/2, OF SECTION 21, T.7N., R.1W., S.L.B. & M.
CACTUS RIDGE SUBDIVISION 3

332

IN NORTH OGDEN CITY


TAXING UNIT: 10

SCALE 1" = 60'

SEE PAGE 43

SEE PAGE 43

SEE PAGE 43

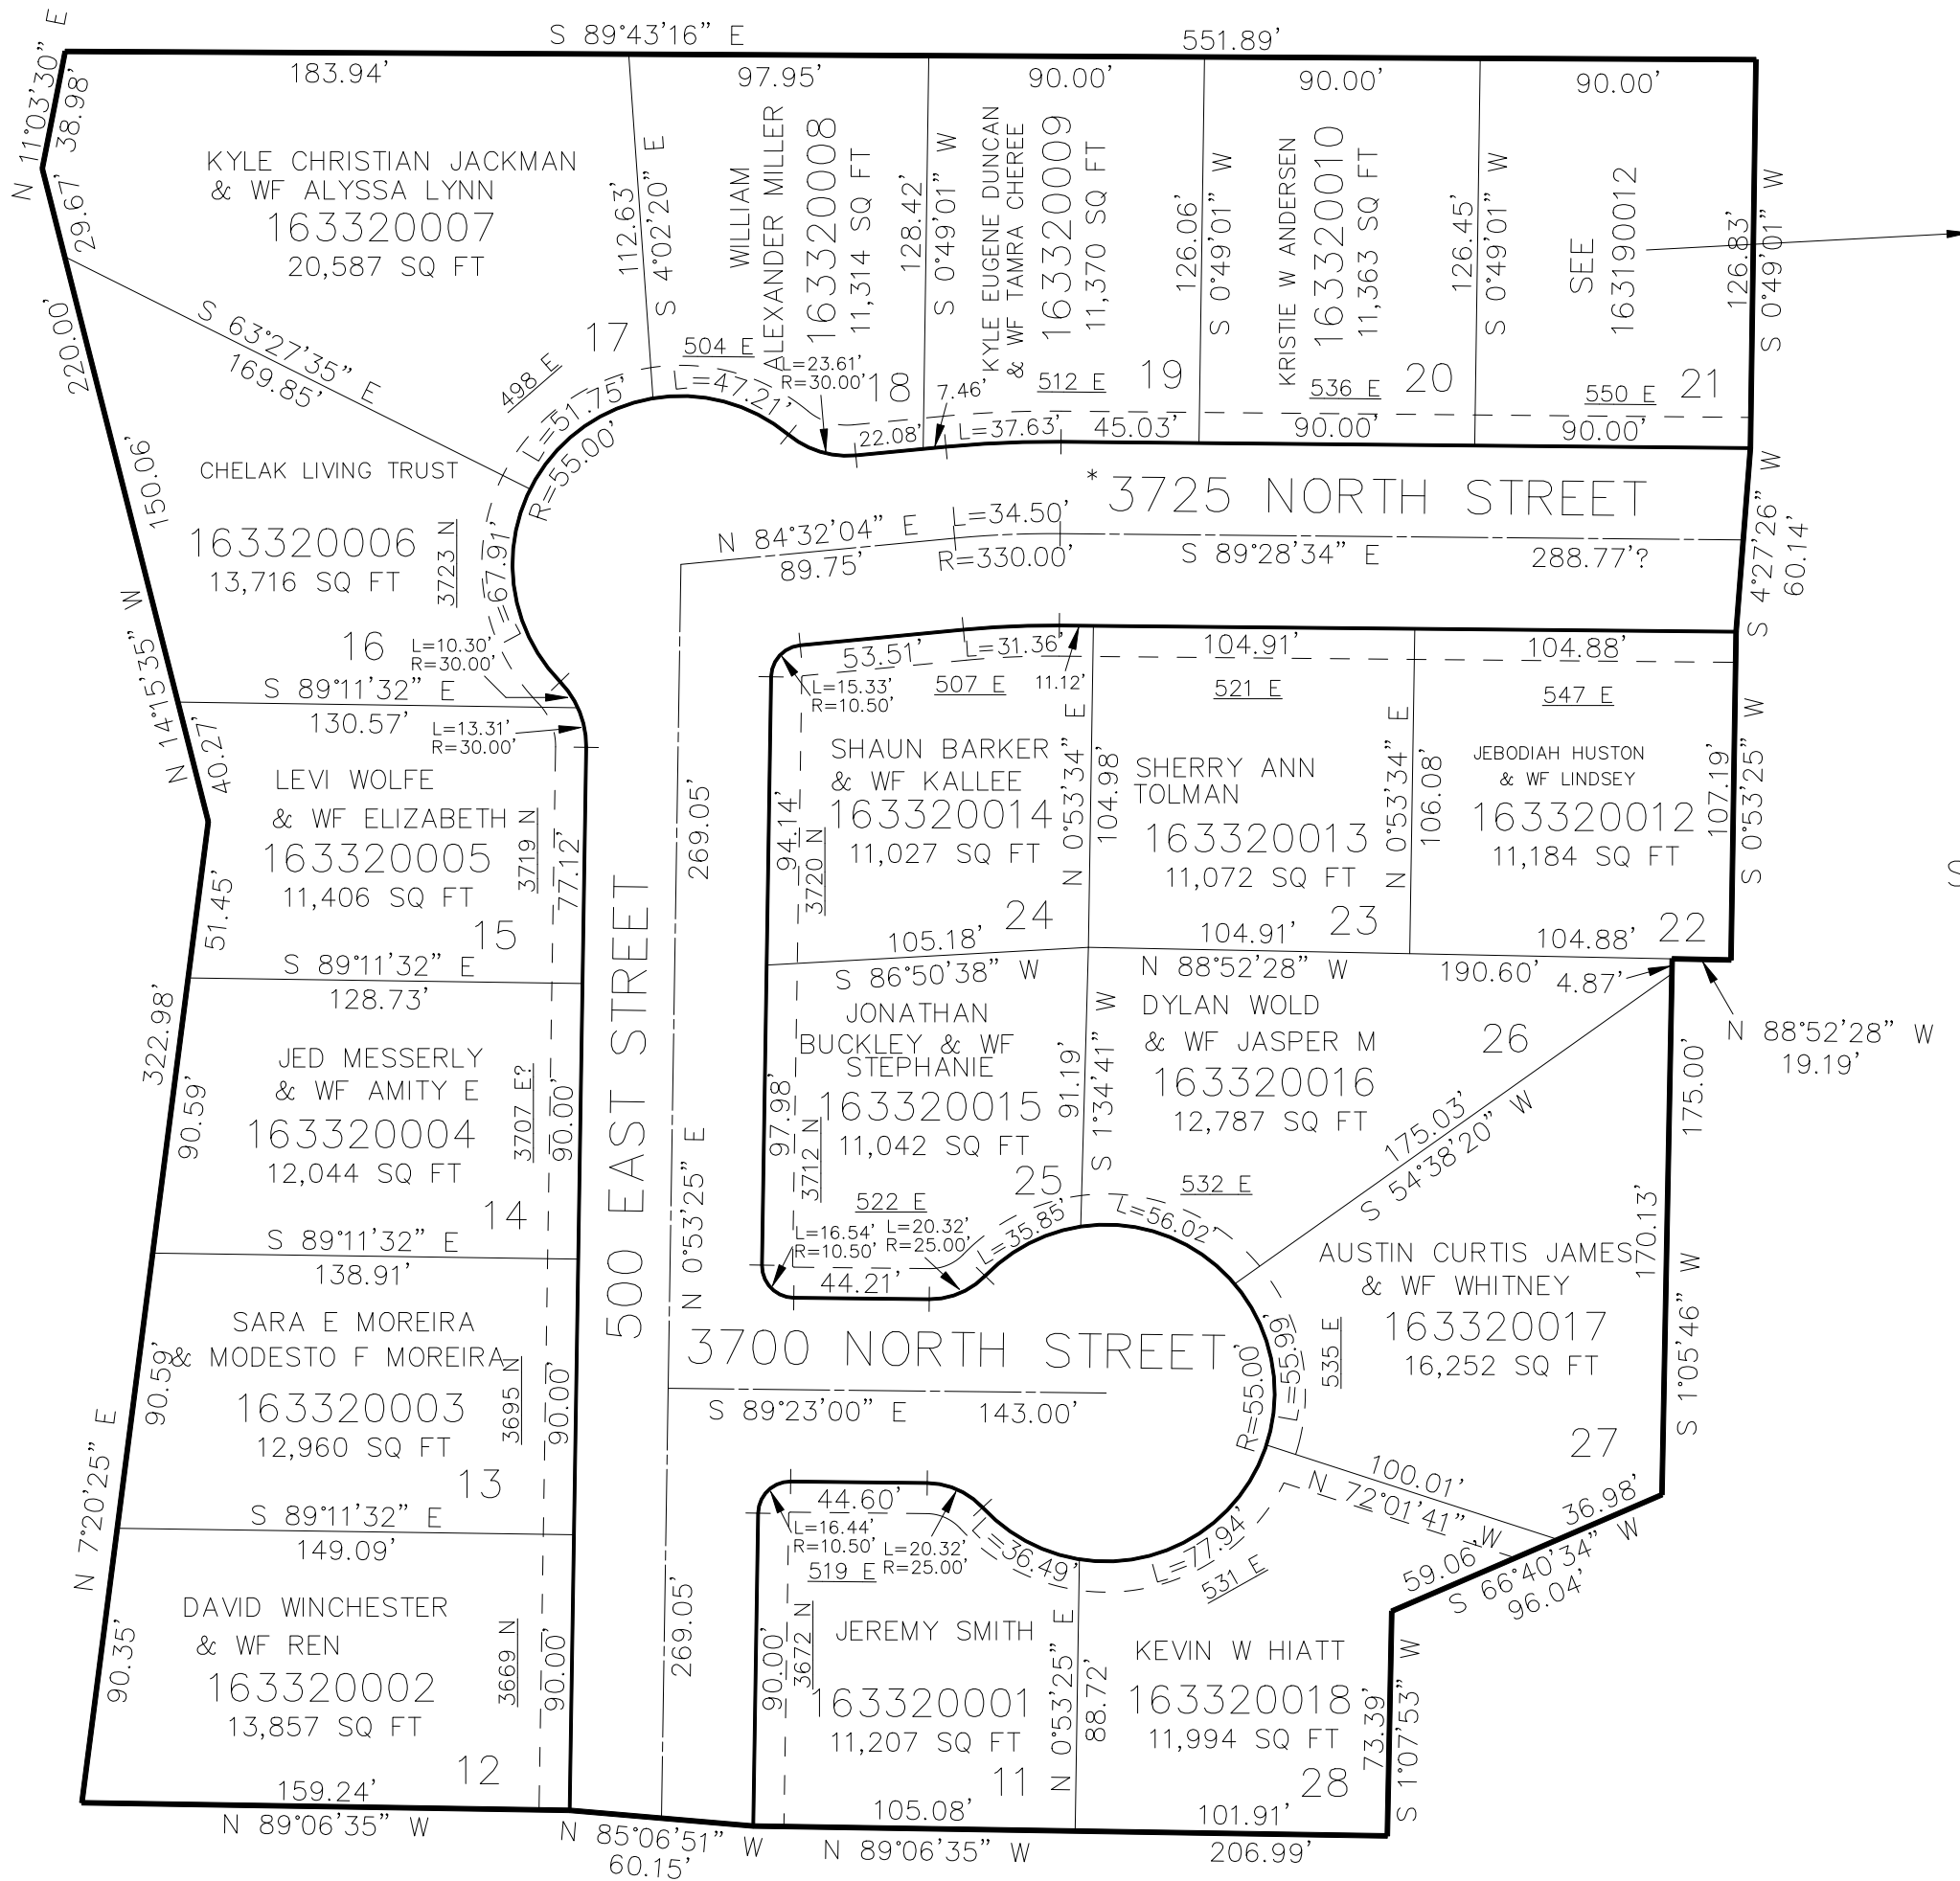

* CORR AFF E#2851858

10' UTILITY & DRAINAGE EASEMENTS EACH
SIDE OF PROPERTY LINES AS INDICATED
BY DASHED LINES EXCEPT AS OTHERWISE
SHOWN.

SEE PAGE 43

FOR COMPLETE ENG DATA SEE
ORIGINAL DEDICATION PLAT IN
BOOK 80, PAGE 40 OF RECORDS.

FOR TAX PURPOSES ONLY