

PART OF THE SW. 1/4, OF SECTION 27, T.7N., R.1W., S.L.B. & M.
CANYON VISTA SUBDIVISION 2ND AMENDMENT


340

TAXING UNIT: 10

IN NORTH OGDEN CITY
SCALE 1" = 30'

SEE PAGE 323

2675 NORTH STREET

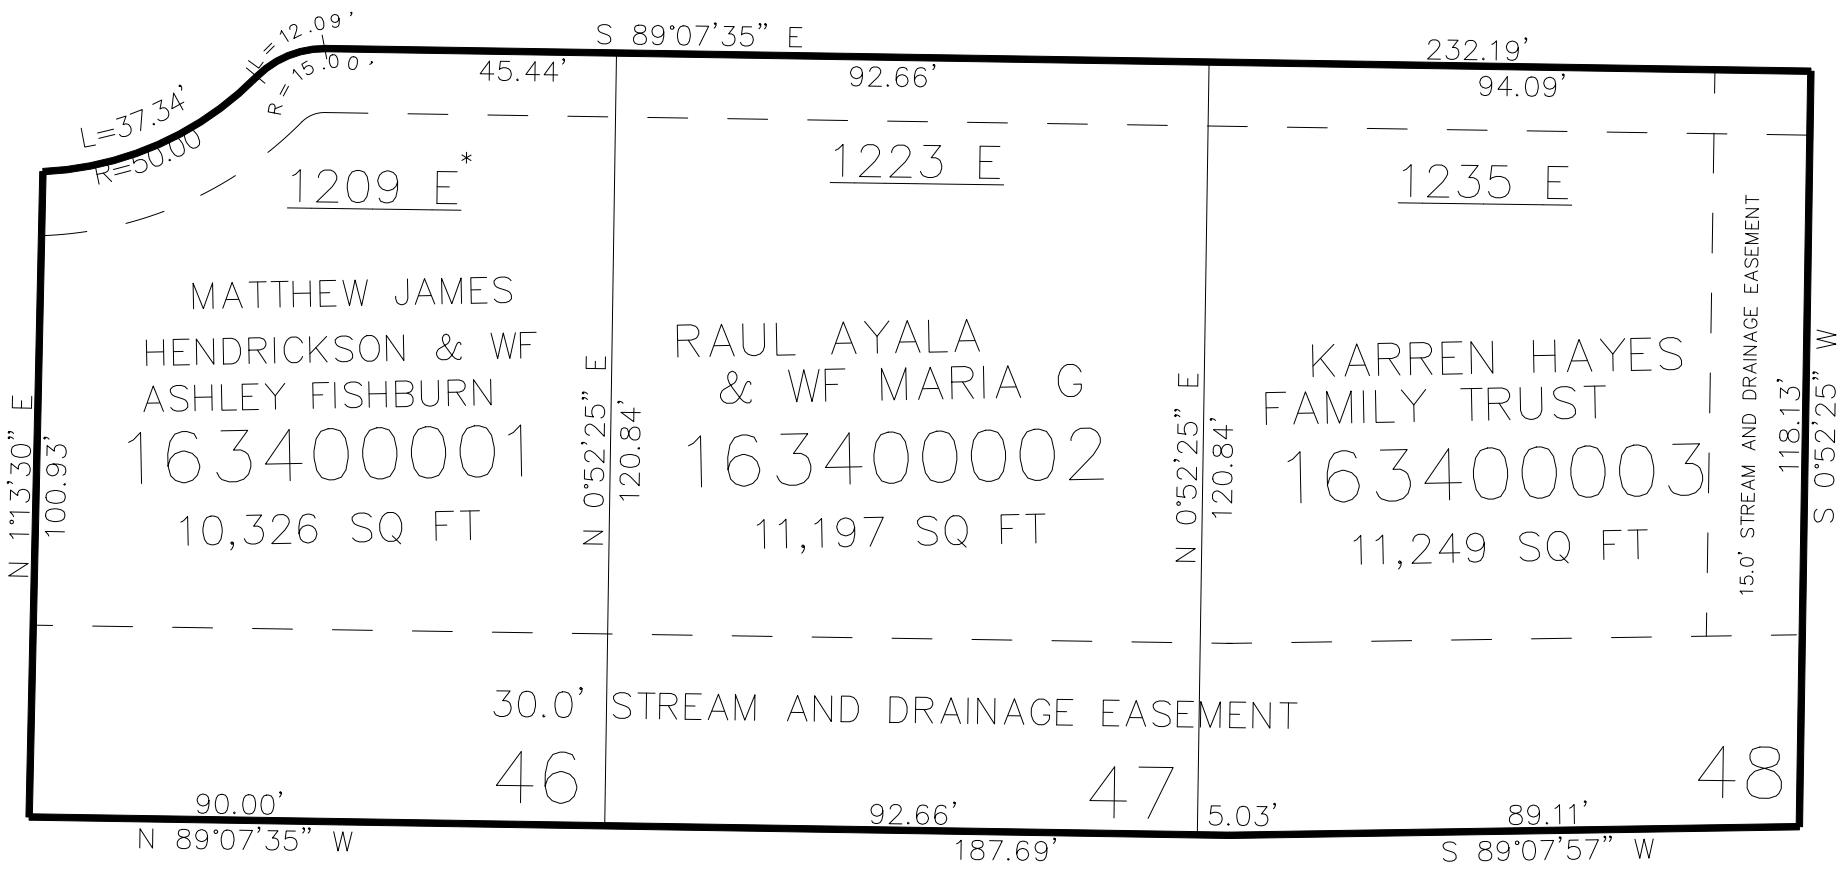

SEE PAGE 323

SEE PAGE 323

SEE PAGE 323

*ADDRESS AFFIDAVIT E#2946584

10' UTILITY & DRAINAGE EASEMENTS EACH
SIDE OF PROPERTY LINES AS INDICATED
BY DASHED LINES EXCEPT AS OTHERWISE
SHOWN.

FOR COMPLETE ENG DATA SEE
ORIGINAL DEDICATION PLAT IN
BOOK 81, PAGE 88 OF RECORDS.