

PART OF THE SW.1/4, OF SECTION 27, T.7N., R.1W., S.L.B. & M.

OAKMONT ESTATES

IN NORTH OGDEN CITY


TAXING UNIT: 433

SCALE 1" = 100'

SEE PAGE 49-4

SEE PAGE 337

SEE PAGE 49-3

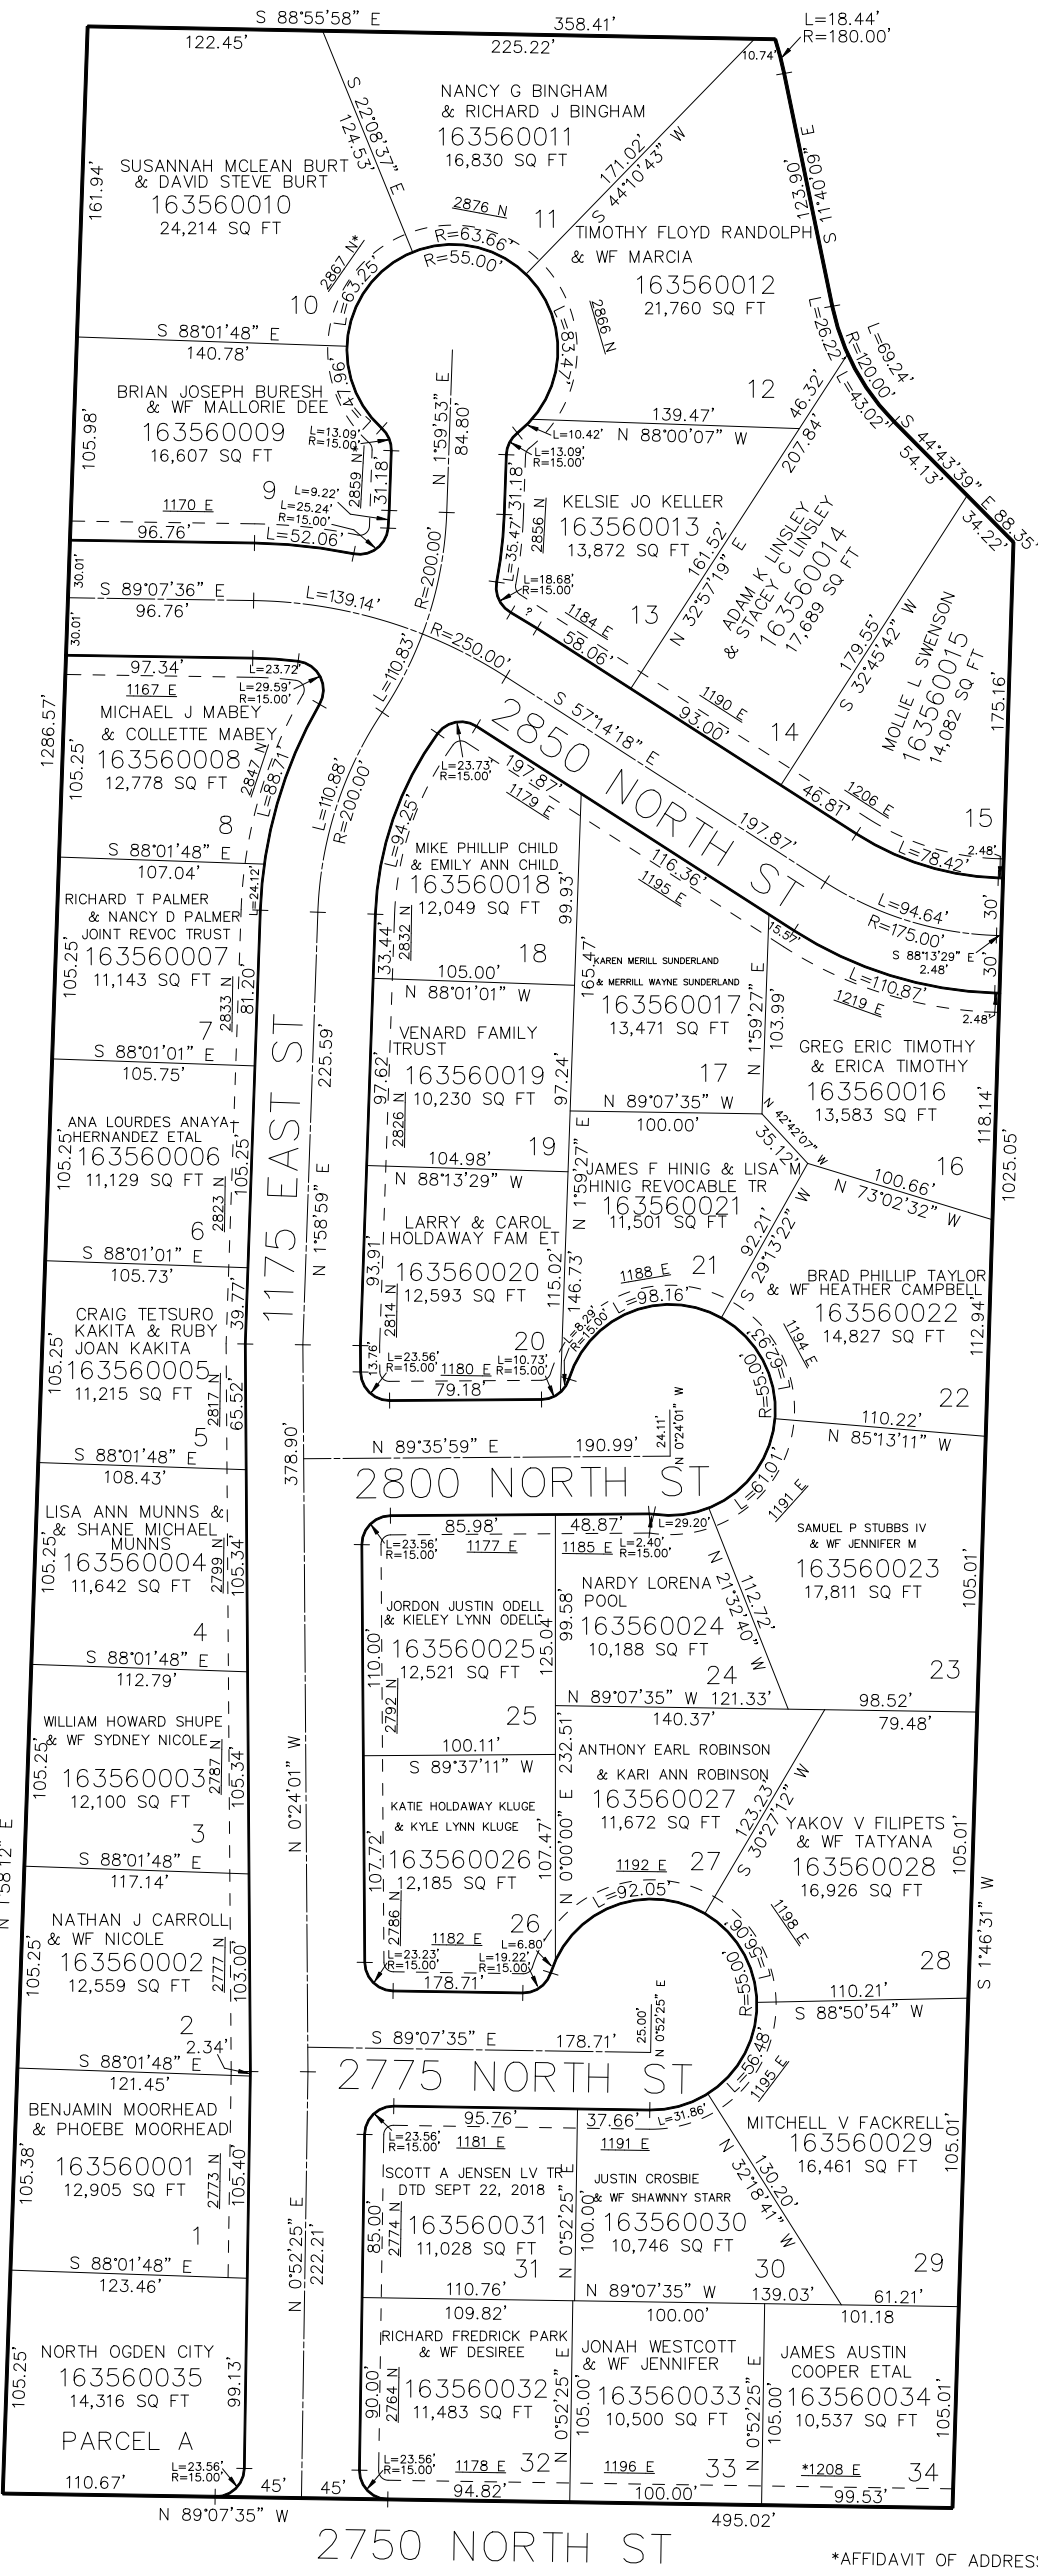

*E#2966994 ADDRESS CORRECTION

10' UTILITY & DRAINAGE EASEMENTS EACH SIDE OF PROPERTY LINES AS INDICATED BY DASHED LINES EXCEPT AS OTHERWISE SHOWN.

FOR COMPLETE ENG DATA SEE ORIGINAL DEDICATION PLAT IN BOOK 83 PAGE 78 & 79 OF RECORDS.

*AFFIDAVIT OF ADDRESS E#3141715

SEE PAGE 54

FOR TAX PURPOSES ONLY