

PART OF THE NE. 1/4, OF SECTION 20, T.7N., R.1W., S.L.B. & M.  
NORTHVIEW ESTATES SUBDIVISION PHASE 6 1ST AMENDMENT


IN NORTH OGDEN CITY

TAXING UNIT: 10

SCALE 1" = 40'

SEE PAGE 37-1

SEE PAGE 346

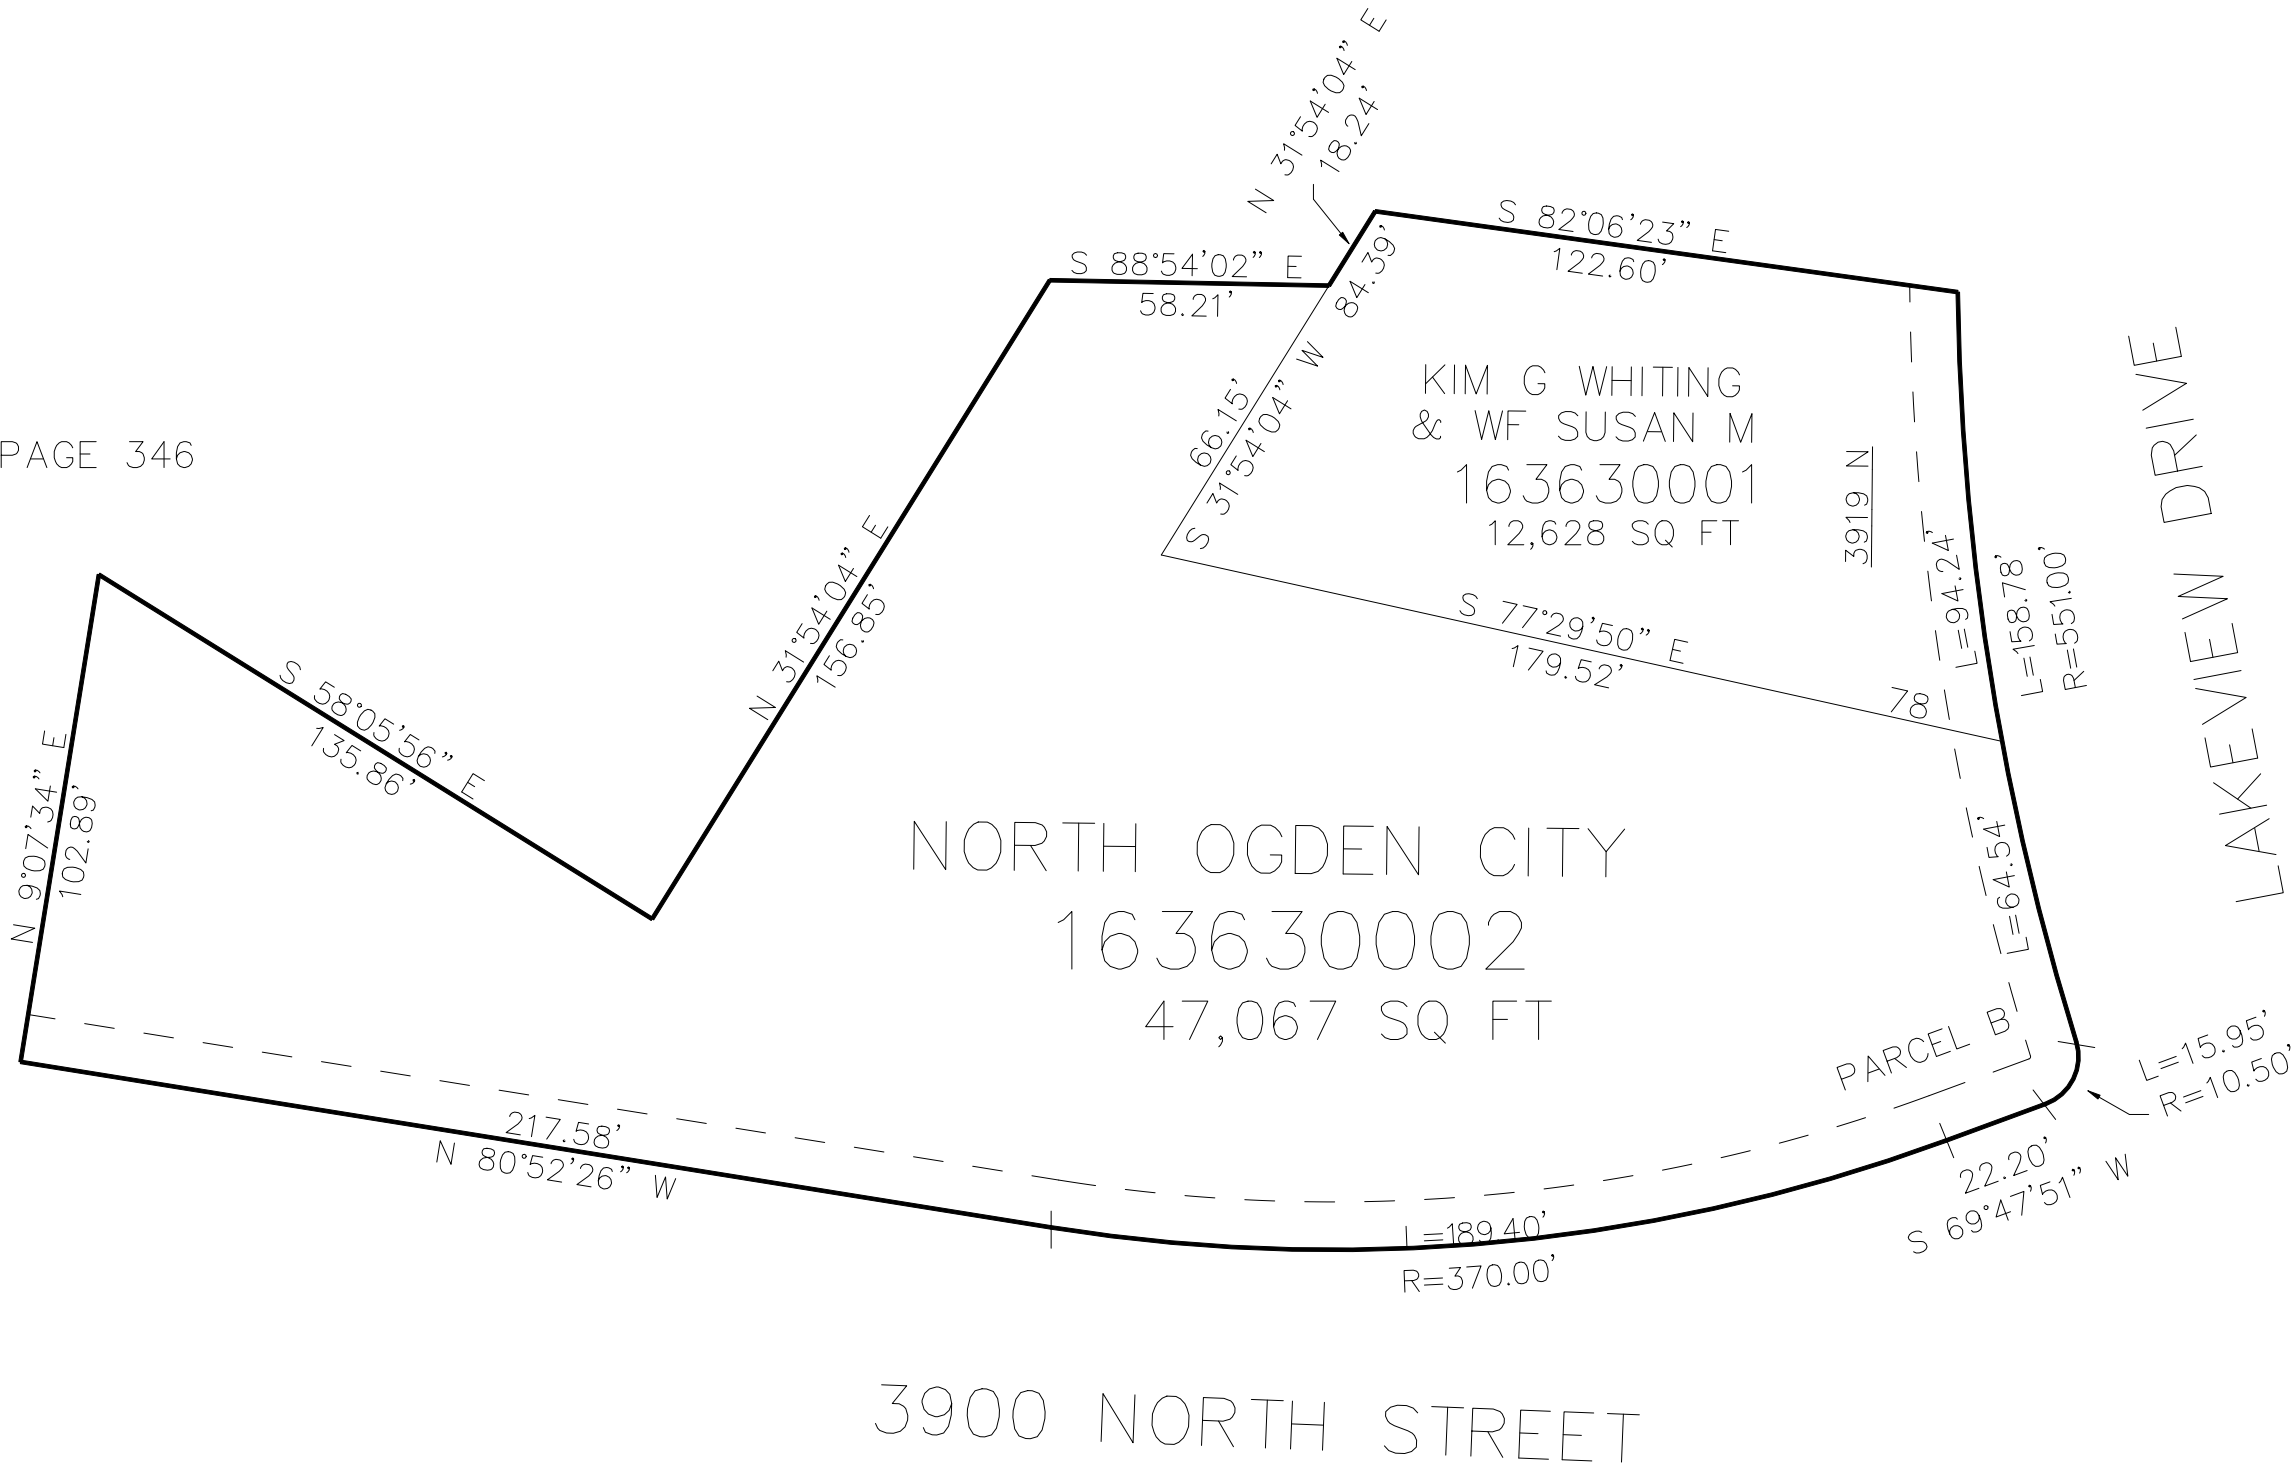

SEE PAGE 346

10' UTILITY & DRAINAGE EASEMENTS EACH  
SIDE OF PROPERTY LINES AS INDICATED  
BY DASHED LINES EXCEPT AS OTHERWISE  
SHOWN.

FOR COMPLETE ENG DATA SEE  
ORIGINAL DEDICATION PLAT IN  
BOOK 85, PAGE 97 OF RECORDS.