

PART OF THE NW. 1/4, OF SECTION 19, T.7N., R.1W., S.L.B. & M.
HARRIS HILLS SUBDIVISION PHASE 2 FIRST AMENDMENT

IN PLEASANT VIEW CITY


TAXING UNIT: 11

SCALE 1" = 30'

SEE PAGE 320

SEE PAGE 320

SEE PAGE 320

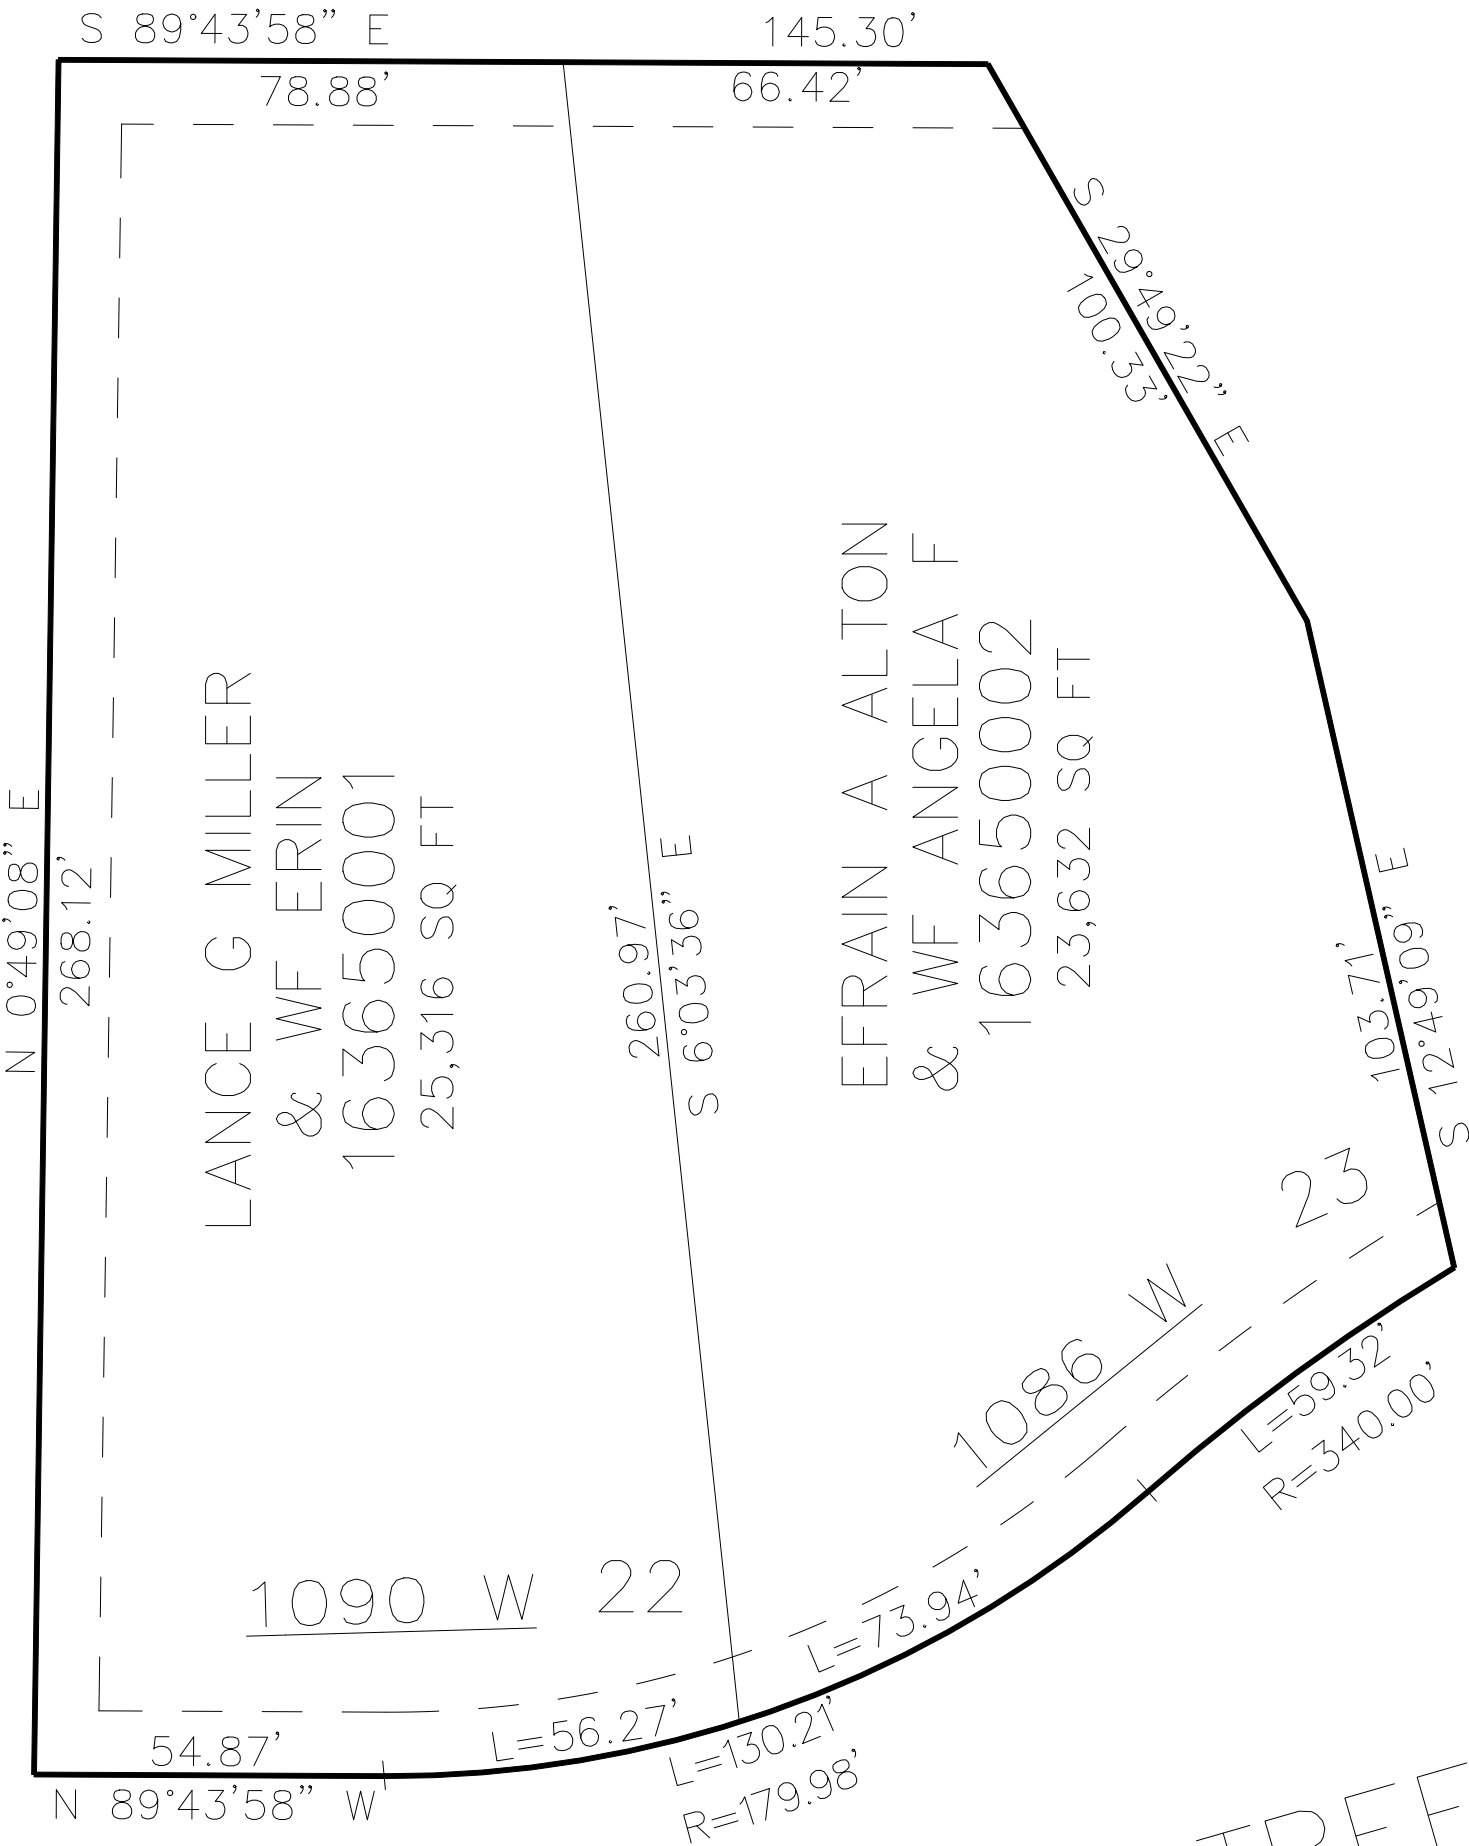

4150 NORTH STREET

SEE PAGE 320

10' UTILITY & DRAINAGE EASEMENTS EACH SIDE OF PROPERTY LINES AS INDICATED BY DASHED LINES EXCEPT AS OTHERWISE SHOWN.

FOR COMPLETE ENG DATA SEE ORIGINAL DEDICATION PLAT IN BOOK 86, PAGE 76 OF RECORDS.