

PART OF THE E.1/2, OF SEC. 28, T.7N., R.1W., S.L.B. & M.  
**NORTHRIDGE SUBDIVISION NO.2**

IN NORTH OGDEN CITY

TAXING UNIT: 10


SCALE 1" = 50'

3

SEE PAGE 5

NORTH HEIGHTS SUBD.  
SEE PAGE 6

SEE LOWER RIGHT

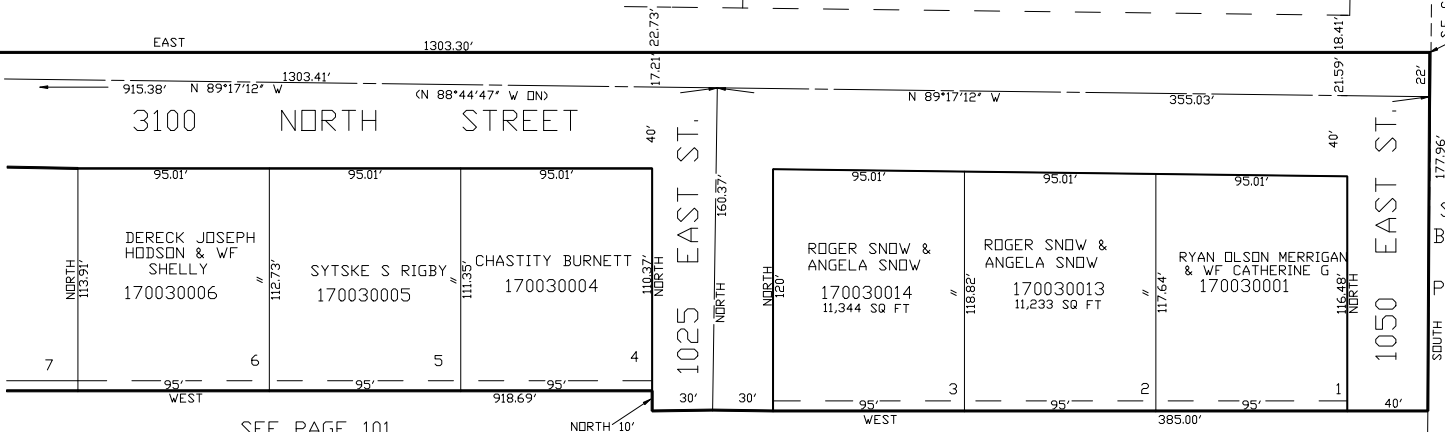

SEE PAGE 101

SEE PAGE 94


SEE BOOK  
16  
PAGE  
49

SEE PAGE 5

SEE PAGE 8

SEE PAGE 5

SEE  
PAGE  
10

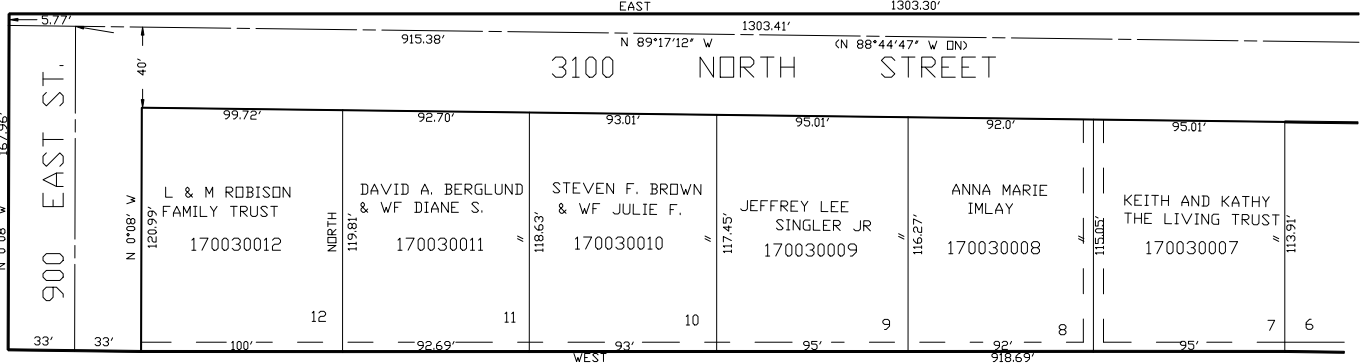

SEE PAGE 2

SEE PAGE 101

SEE UPPER LEFT

5' UTILITY & DRAINAGE EASEMENTS EACH  
SIDE OF PROPERTY LINES AS INDICATED  
BY DASHED LINES EXCEPT AS OTHERWISE  
SHOWN.

FOR COMPLETE ENG DATA SEE  
ORIGINAL DEDICATION PLAT IN  
BOOK 15, PAGE 50 OF RECORDS.

\*FOR TAX PURPOSES ONLY\*

VLG 6-97