

PART OF THE N.E. 1/4, OF SEC. 28, T.7N., R.1W., S.L.B. & M.

NORTH OAKS SUBDIVISION

PLAT A

IN NORTH OGDEN CITY

SCALE 1" = 60'

TAXING UNIT: 10

SEE PAGE 9

SEE PAGE 7

SEE PAGE 2


SEE PAGE 6

SEE PAGE 5

SEE PAGE 3

FOR TAX PURPOSES ONLY

VLG 7-97

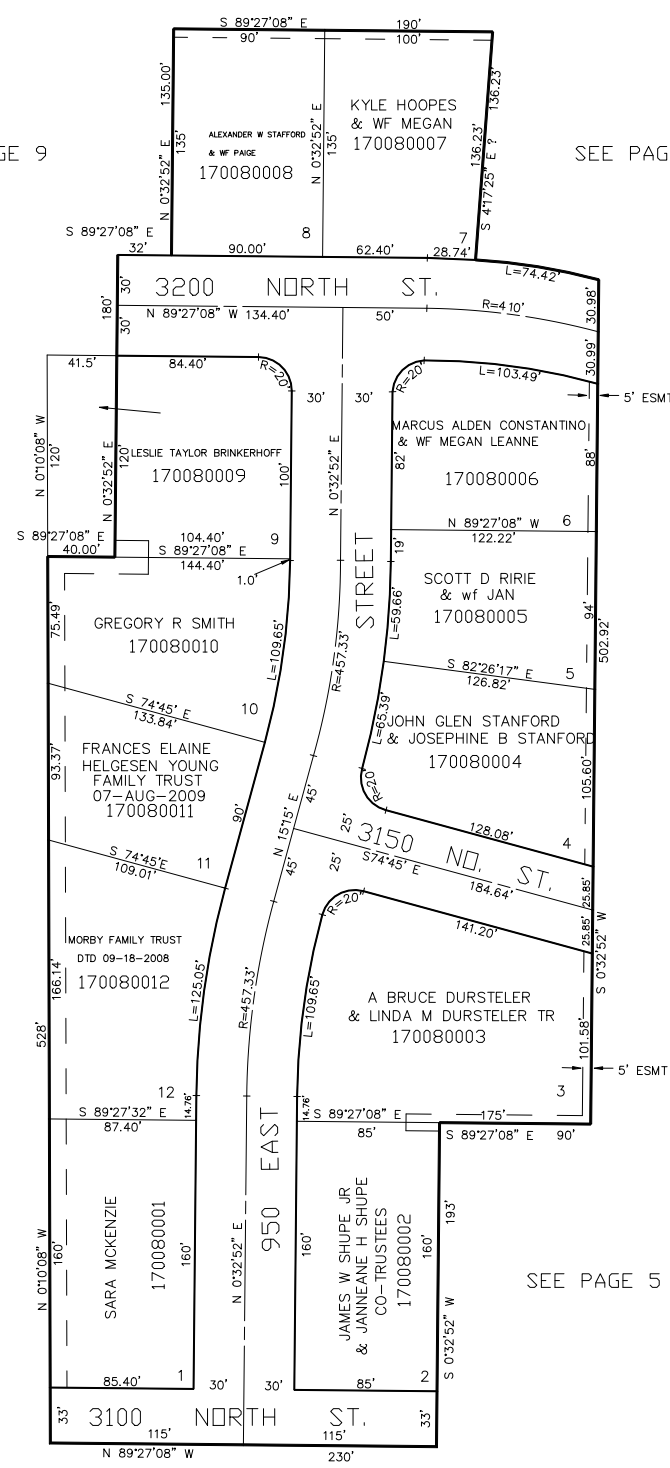

FOR COMPLETE ENG DATA SEE ORIGINAL DEDICATION PLAT IN BOOK 11, PAGE 42 OF RECORDS.

10' UTILITY & DRAINAGE EASEMENTS EACH SIDE OF PROPERTY LINES AS INDICATED BY DASHED LINES EXCEPT AS OTHERWISE SHOWN.