

PART OF THE E. 1/2, OF SEC. 28, T.7N., R.1W., S.L.B. &amp; M.

## NORTHRIDGE SUBDIVISION NO.1


LOTS 84 TO 95

IN NORTH OGDEN CITY

SCALE 1" = 60'

TAXING UNIT: 10

SEE PAGE 17

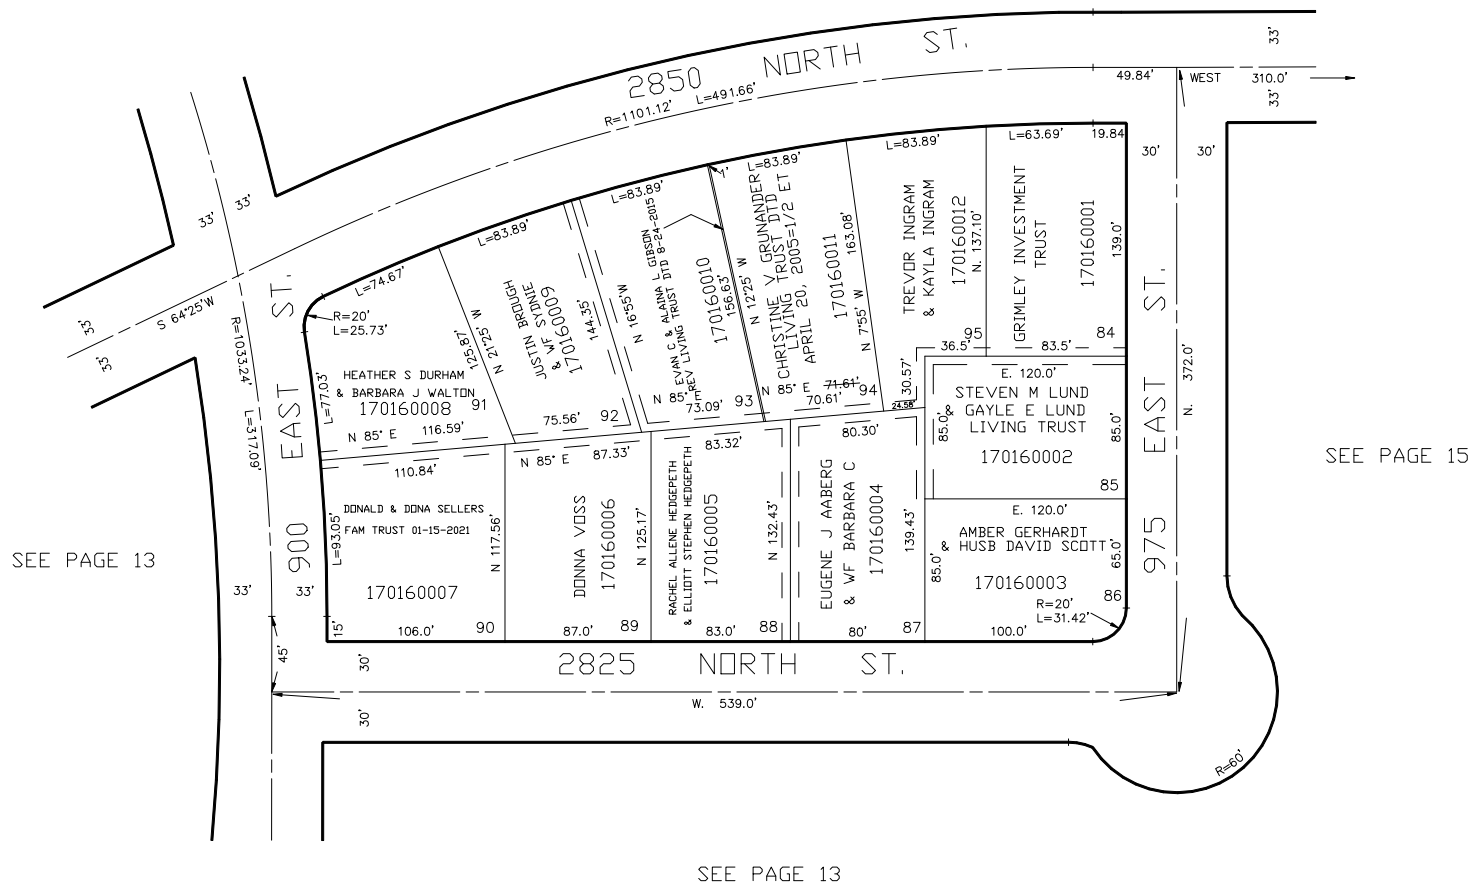

SEE PAGE 13

FOR COMPLETE ENG DATA SEE  
ORIGINAL DEDICATION PLAT IN  
BOOK 13, PAGE 9 OF RECORDS.

5' UTILITY & DRAINAGE EASEMENTS EACH  
SIDE OF PROPERTY LINES AS INDICATED  
BY DASHED LINES EXCEPT AS OTHERWISE  
SHOWN.

\*FOR TAX PURPOSES ONLY\*

VLG 6-97