

PART OF THE NORTH 1/2, OF SECTION 29, T.7N., R.1W., S.L.B. & M.

# FAIRFIELD ACRES SUBDIVISION


PLAT II, LOTS 23-26, 31-38

IN NORTH OGDEN CITY

SCALE 1" = 60'

TAXING UNIT: 10

SEE BOOK 16, PAGE 158

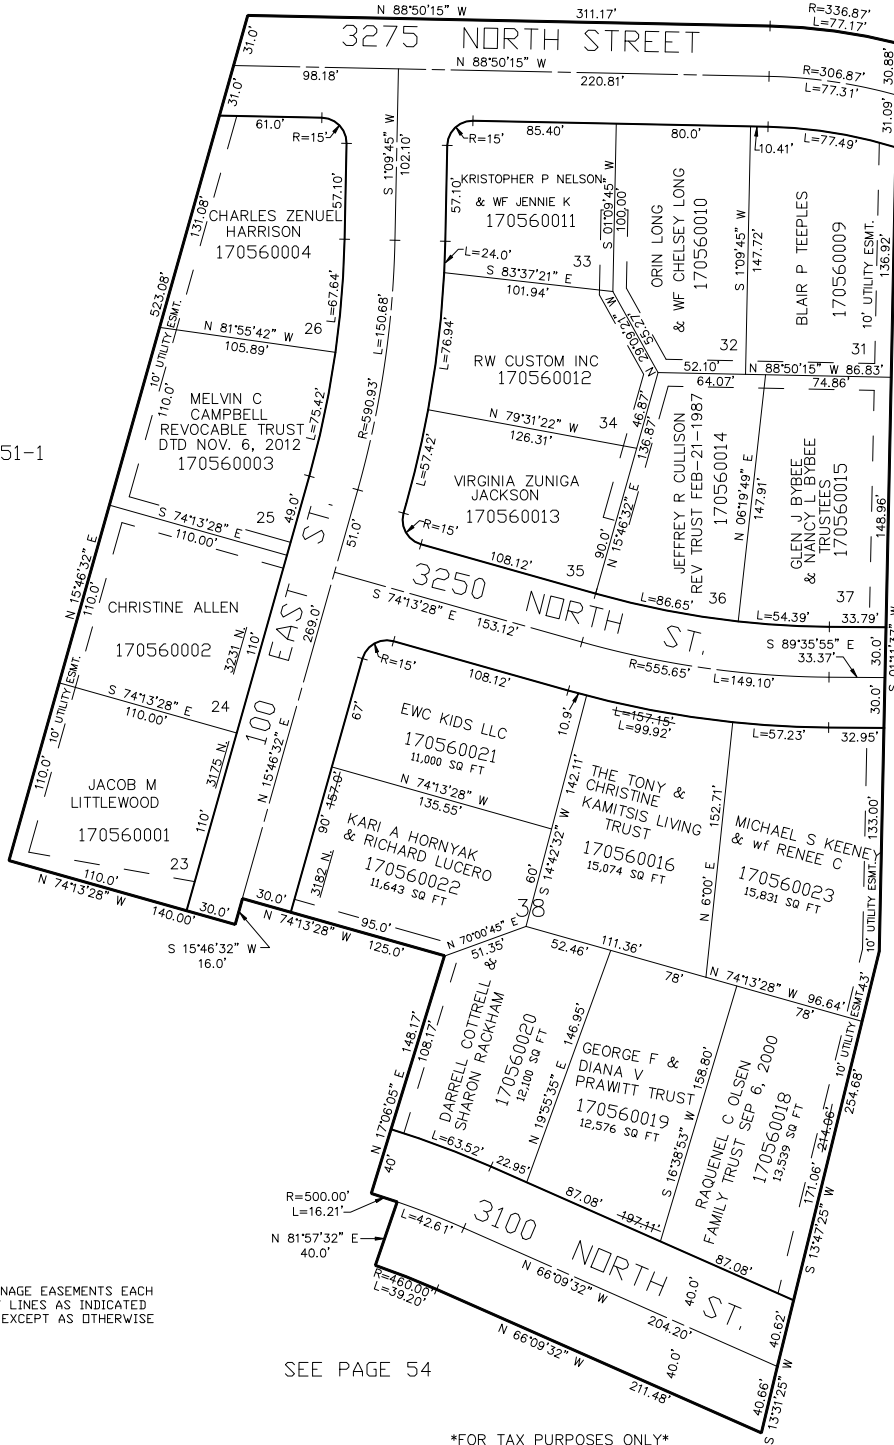

SEE PAGE 51-1

SEE PAGE 106

8' UTILITY & DRAINAGE EASEMENTS EACH SIDE OF PROPERTY LINES AS INDICATED BY DASHED LINES EXCEPT AS OTHERWISE SHOWN.

SEE PAGE 54

FOR COMPLETE ENG DATA SEE ORIGINAL DEDICATION PLAT IN BOOK 13, PAGE 31 OF RECORDS.

FOR AMENDED ENG DATA SEE AMENDED DEDICATION PLAT IN BOOK 35, PAGE 66 OF RECORDS.

\*FOR TAX PURPOSES ONLY\*

PW 7-97