


PART OF N.W. 1/4 OF  
SECTION 30, T.7N., R.1W., S.L.B. & M.

TOWN OF PLEASANT VIEW

TAXING UNIT: 11

SCALE 1" = 100'

SEE BOOK 16, PAGE 30

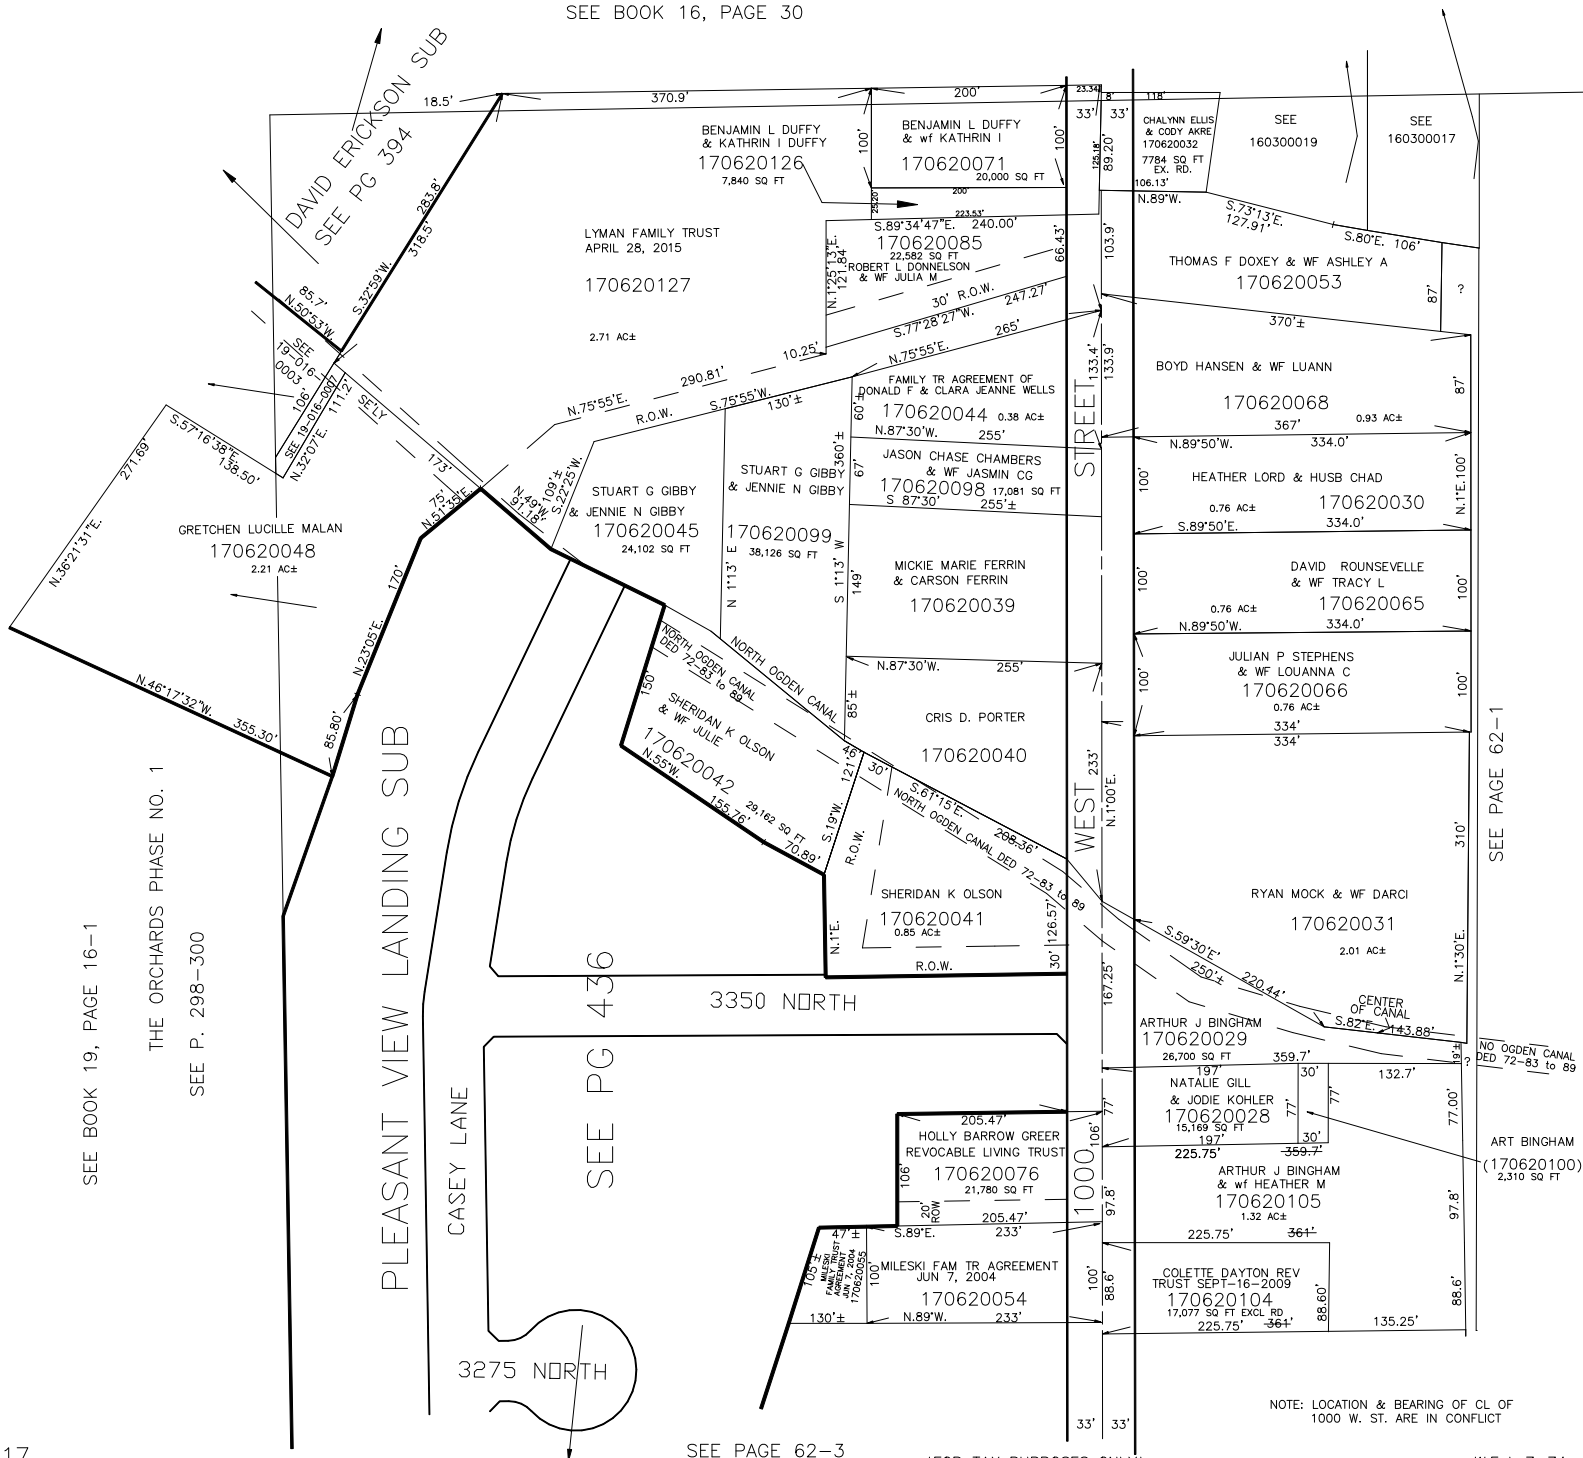

SEE BOOK 19, PAGE 16-1

THE ORCHARDS PHASE NO. 1

PLEASANT VIEW LANDING SUB

CASEY LANE

SEE PG 436

DAVID ERICKSON SUB

SEE PG 394







SEE PAGE 62-1

NOTE: LOCATION & BEARING OF CL OF 1000 W. ST. ARE IN CONFLICT

\*FOR TAX PURPOSES ONLY\*

W.F.J. 7-74