

PART OF N.E. 1/4 SEC. 1, T.7N., R.1W. & PART OF SEC. 36, T.8N., R.1W., S.L.B. & M.

138

DURFEE CREEK ESTATES NO. 1

LOTS 18-26

IN WEBER COUNTY

SCALE 1" = 100'

TAXING UNIT: 411


SEE PAGE 135

SEE PAGE 92

COMMON

AREA

"A"

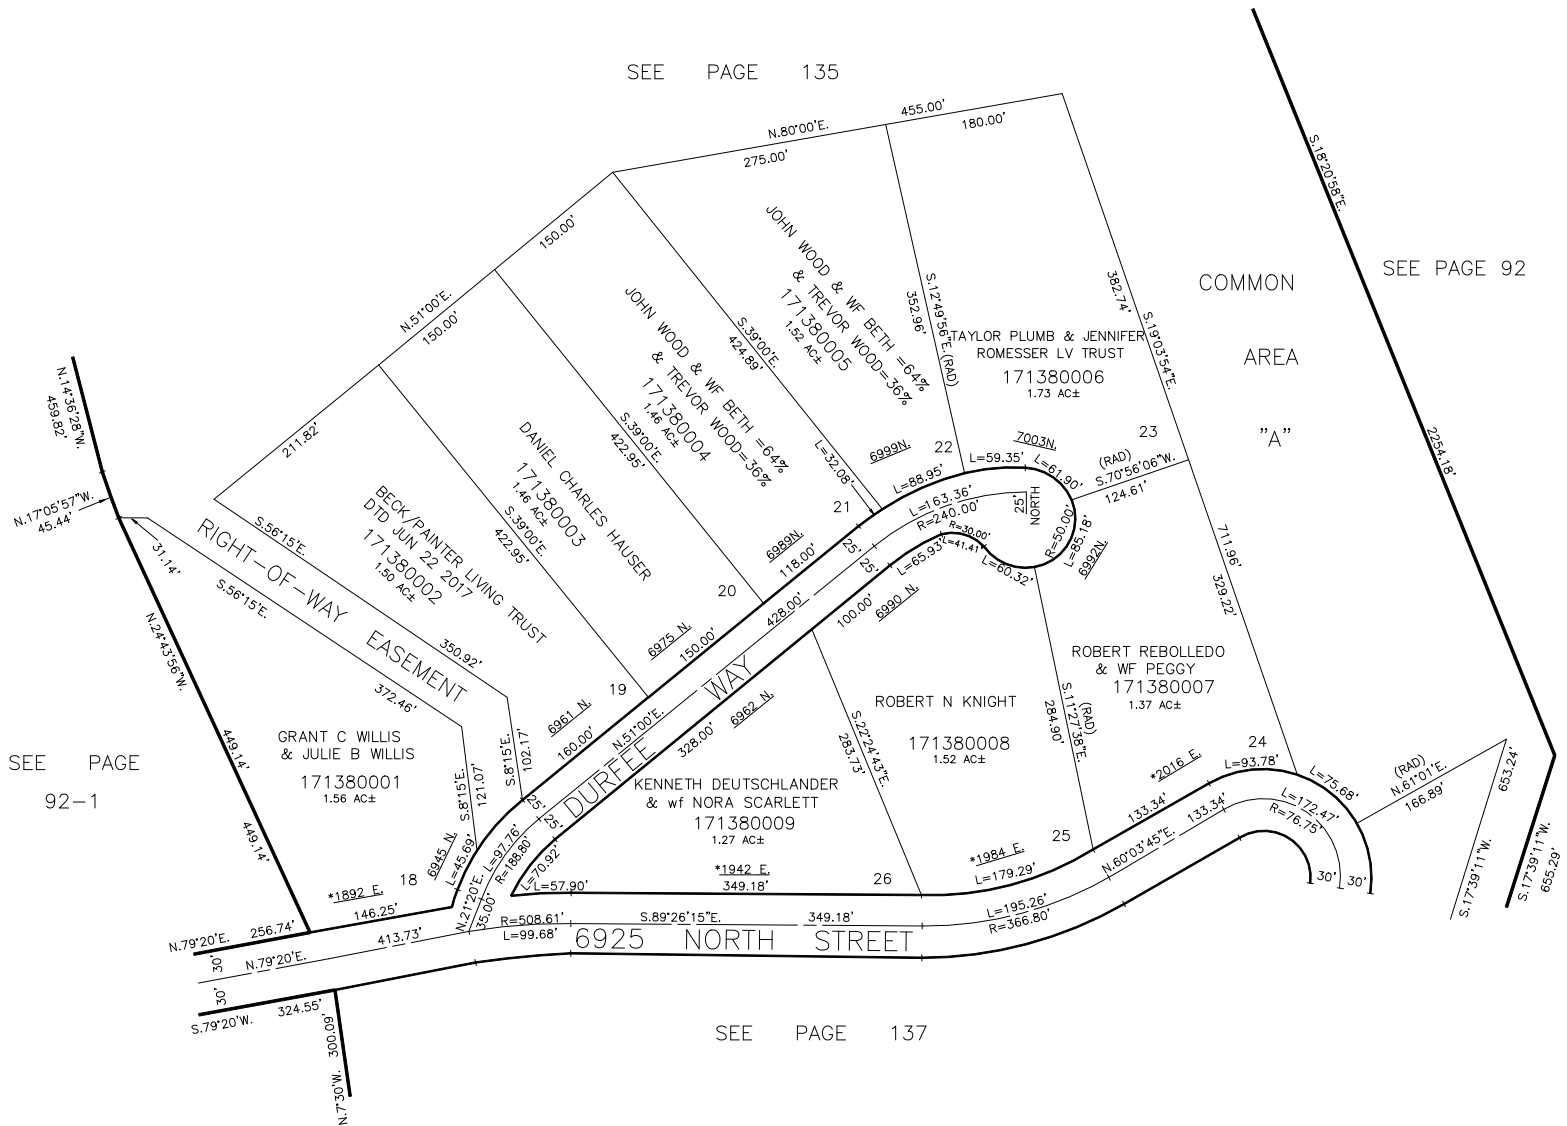

SEE PAGE 92-1

SEE PAGE 137

* ADDRESS CHG.
ORDINANCE #1387845
1791-1572 13-FEB-96

FOR COMPLETE ENG. DATA
SEE ORIG. DED. PLAT IN
BOOK 23, PAGES 28, 29, 30

FOR TAX PURPOSES ONLY

W.F.J. 9-80