

PART OF THE W. 1/2, SEC. 34, T.7N., R.1W., S.L.B. & M.
GREYSTONE ESTATES SUBDIVISION PH. 1


*AMENDED LOTS 2, 12, 13 AND 18

IN NORTH OGDEN CITY

SCALE 1" = 100"

TAXING UNIT: 10

SEE PAGE 82

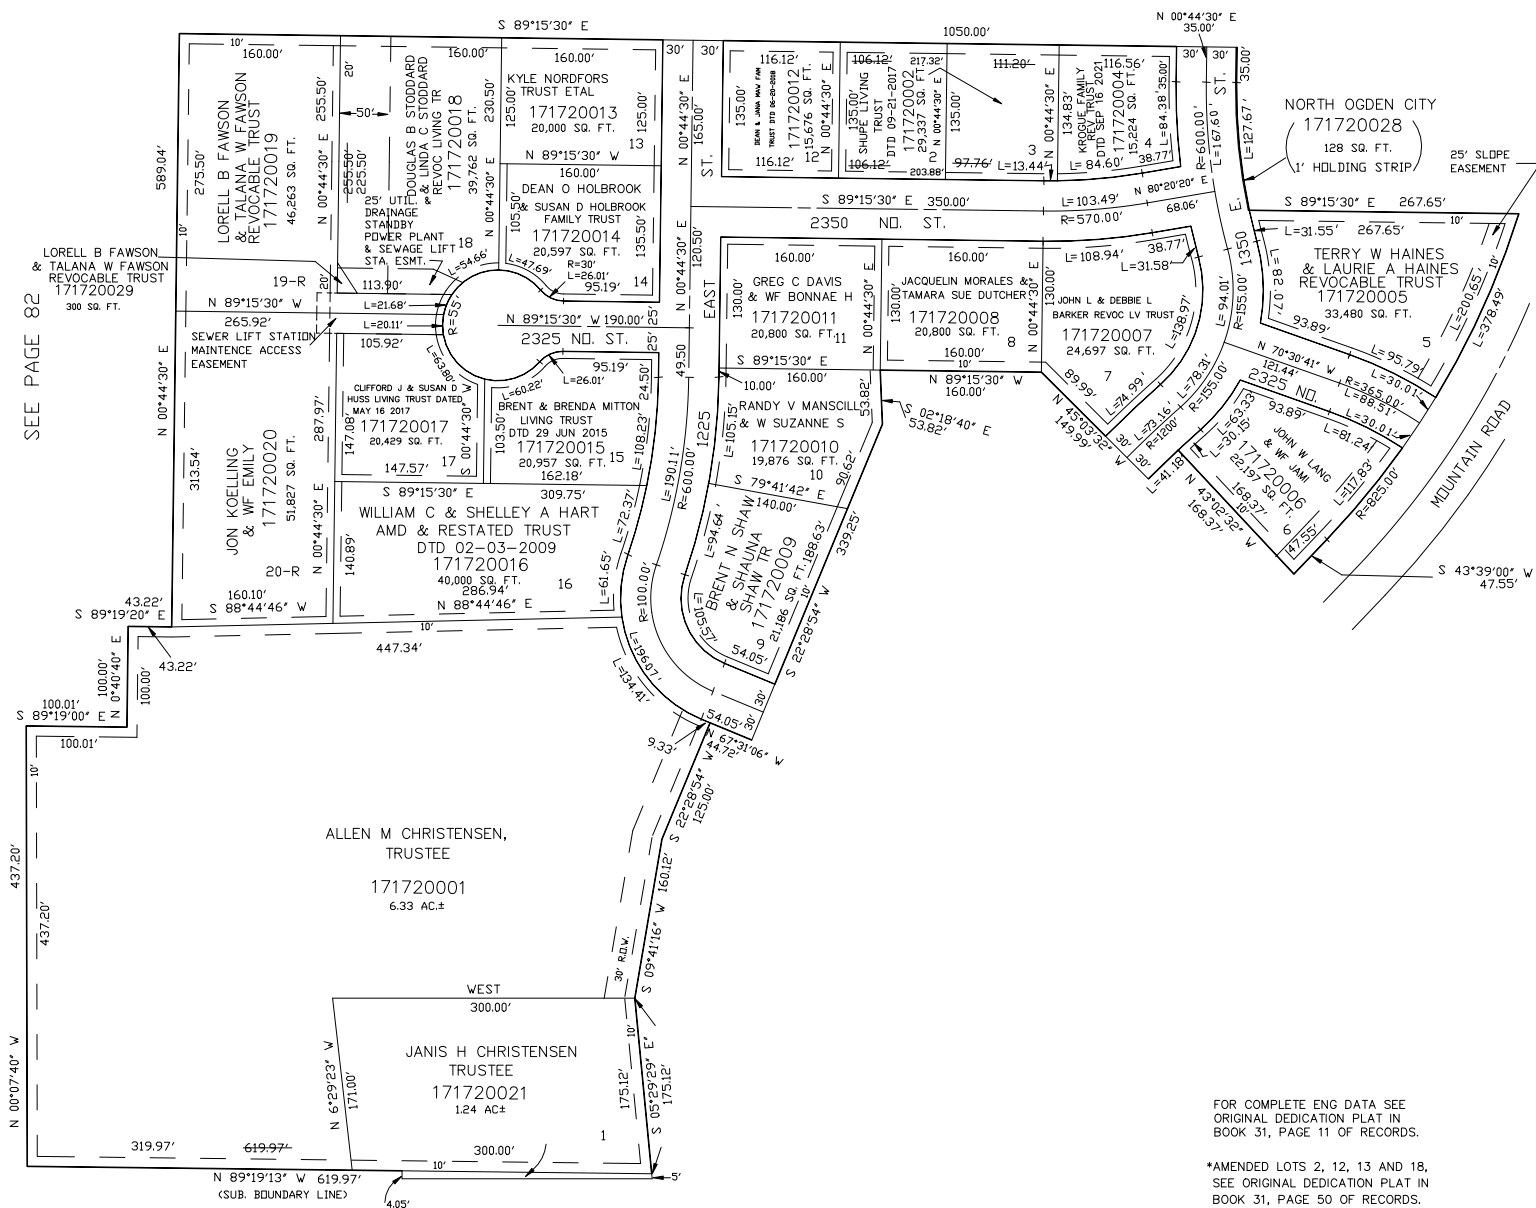

SEE PAGE 82

7' UTILITY & DRAINAGE EASEMENTS EACH
 SIDE OF PROPERTY LINES AS INDICATED
 BY DASHED LINES EXCEPT AS OTHERWISE
 SHOWN.

FOR COMPLETE ENG DATA SEE
 ORIGINAL DEDICATION PLAT IN
 BOOK 31, PAGE 11 OF RECORDS.

*AMENDED LOTS 2, 12, 13 AND 18,
 SEE ORIGINAL DEDICATION PLAT IN
 BOOK 31, PAGE 50 OF RECORDS.

FOR TAX PURPOSES ONLY

KBR 12-88